


FY21 PAVEMENT IMPROVEMENT PROJECT
PROJECT NOS. 05227, 05236, 05238, 05295, 05297

LEGEND:


- PAVEMENT REHABILITATION**
- PREVENTIVE MAINTENANCE**
- BIKE LANE**

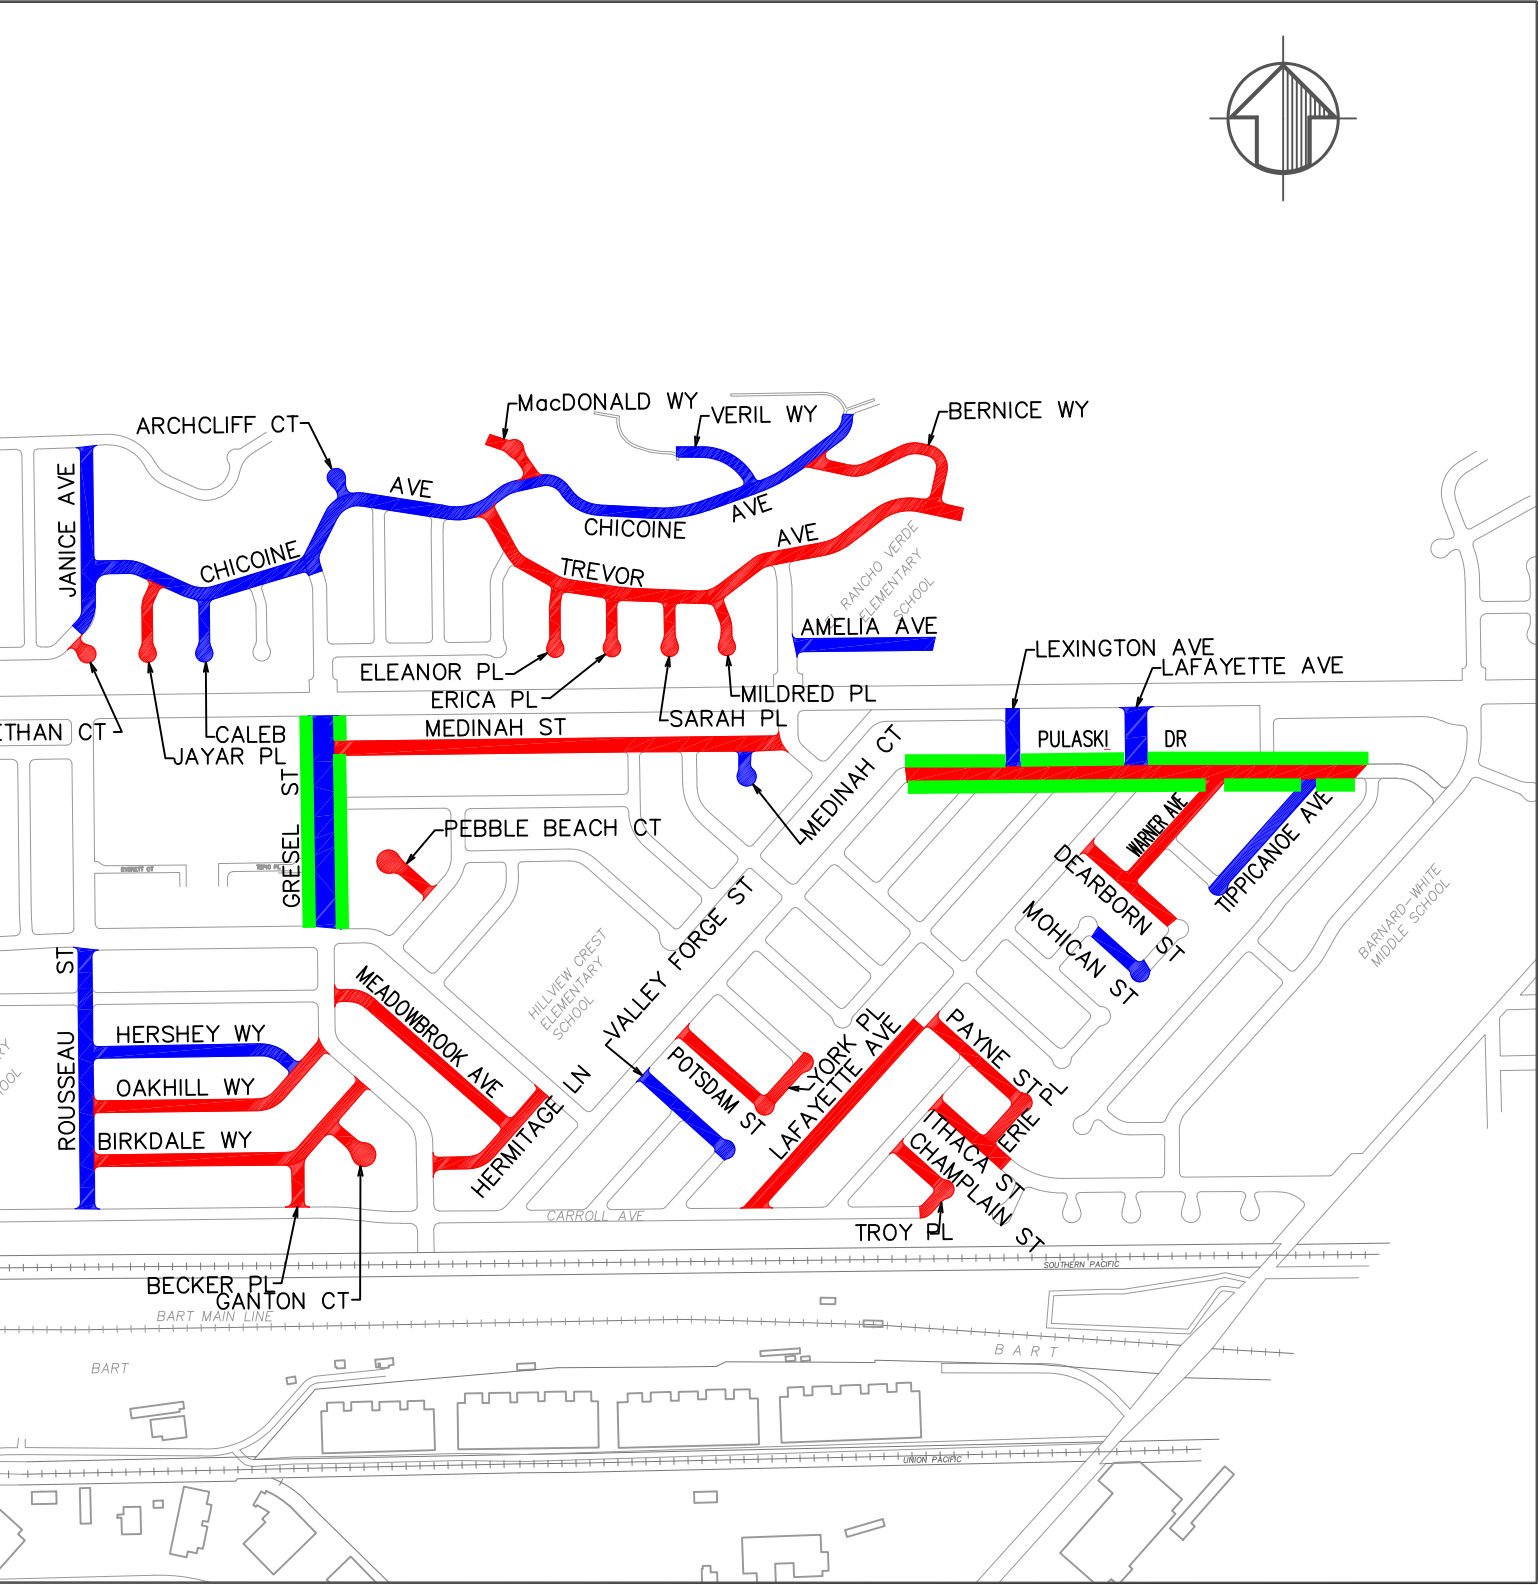


FY21 PAVEMENT IMPROVEMENT PROJECT
PROJECT NOS. 05227, 05236, 05238, 05295, 05297

LEGEND:

- PAVEMENT REHABILITATION**
- PREVENTIVE MAINTENANCE**
- BIKE LANE**

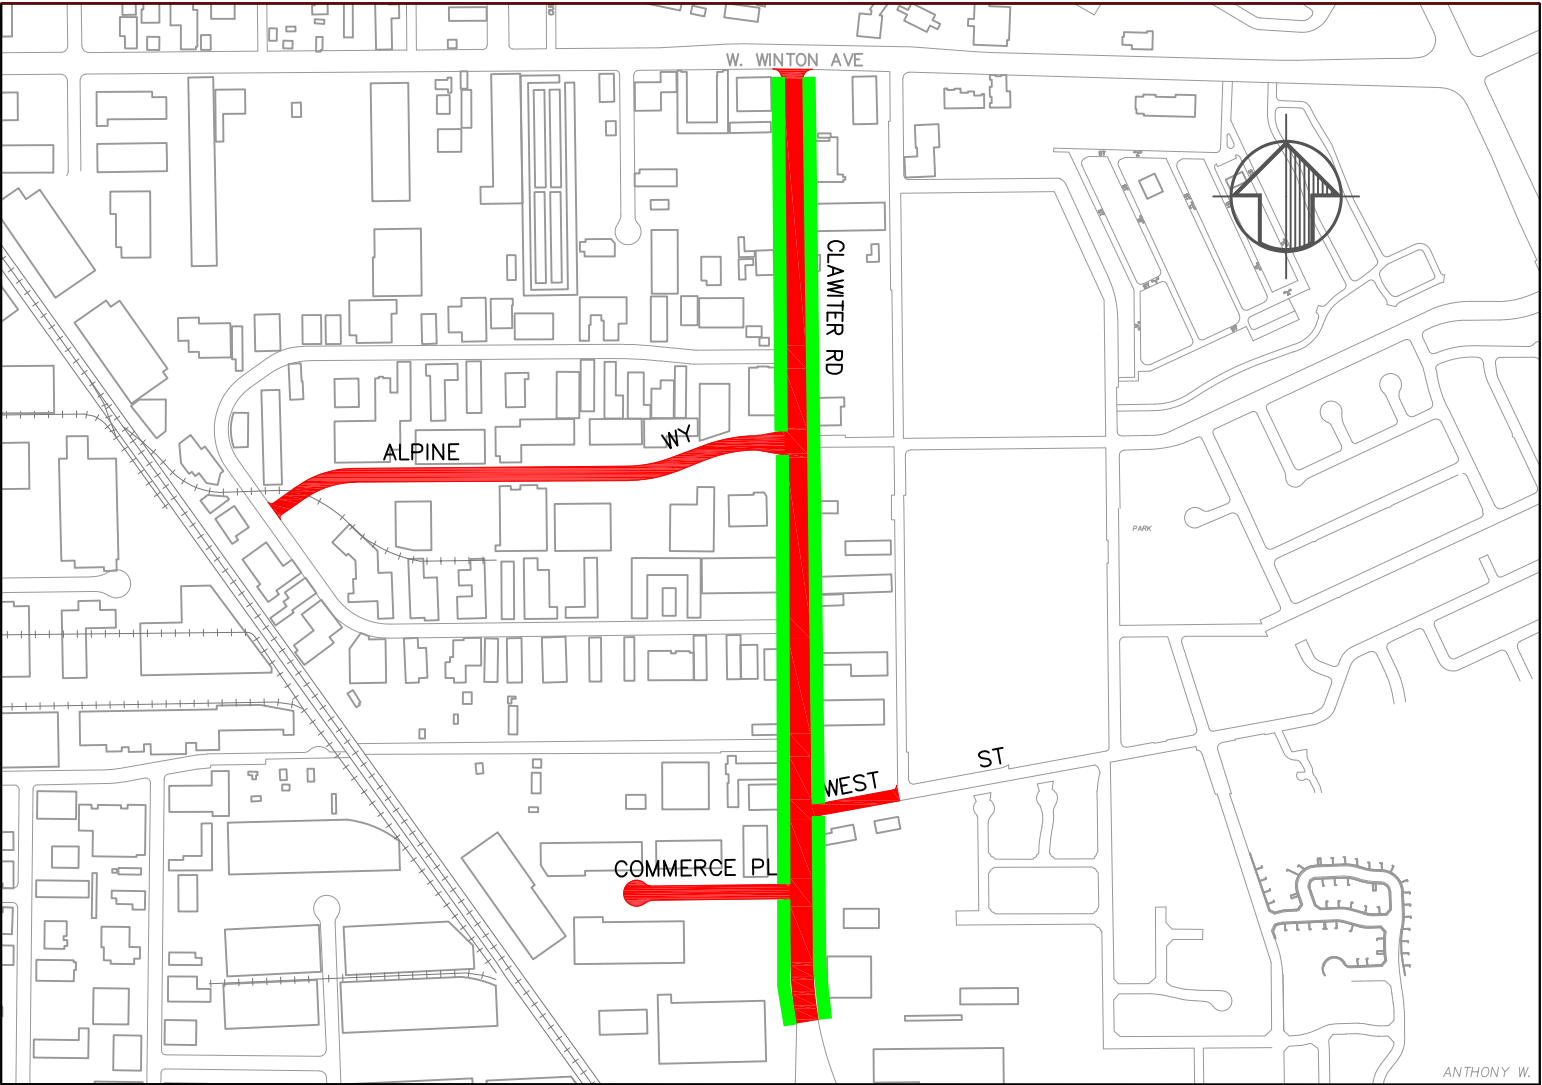




ANTHONY W.

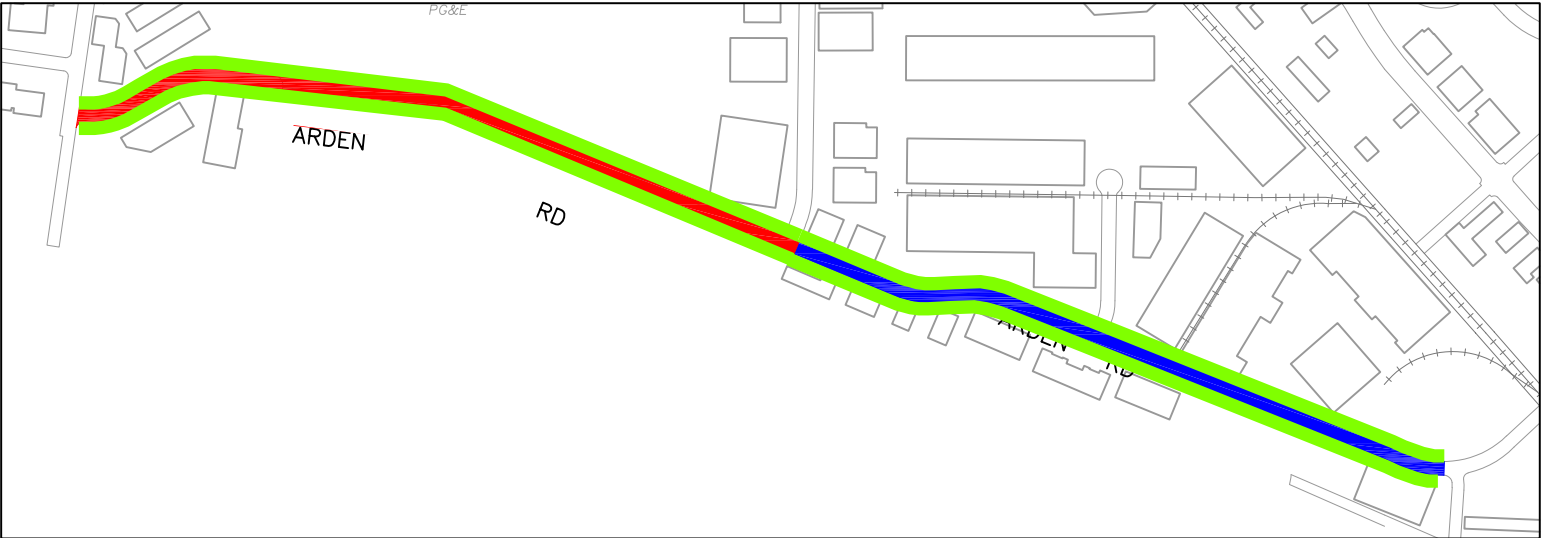

FY21 PAVEMENT IMPROVEMENT PROJECT
PROJECT NOS. 05227, 05236, 05238, 05295, 05297

LEGEND:

- PAVEMENT REHABILITATION**
- PREVENTIVE MAINTENANCE**
- BIKE LANE**

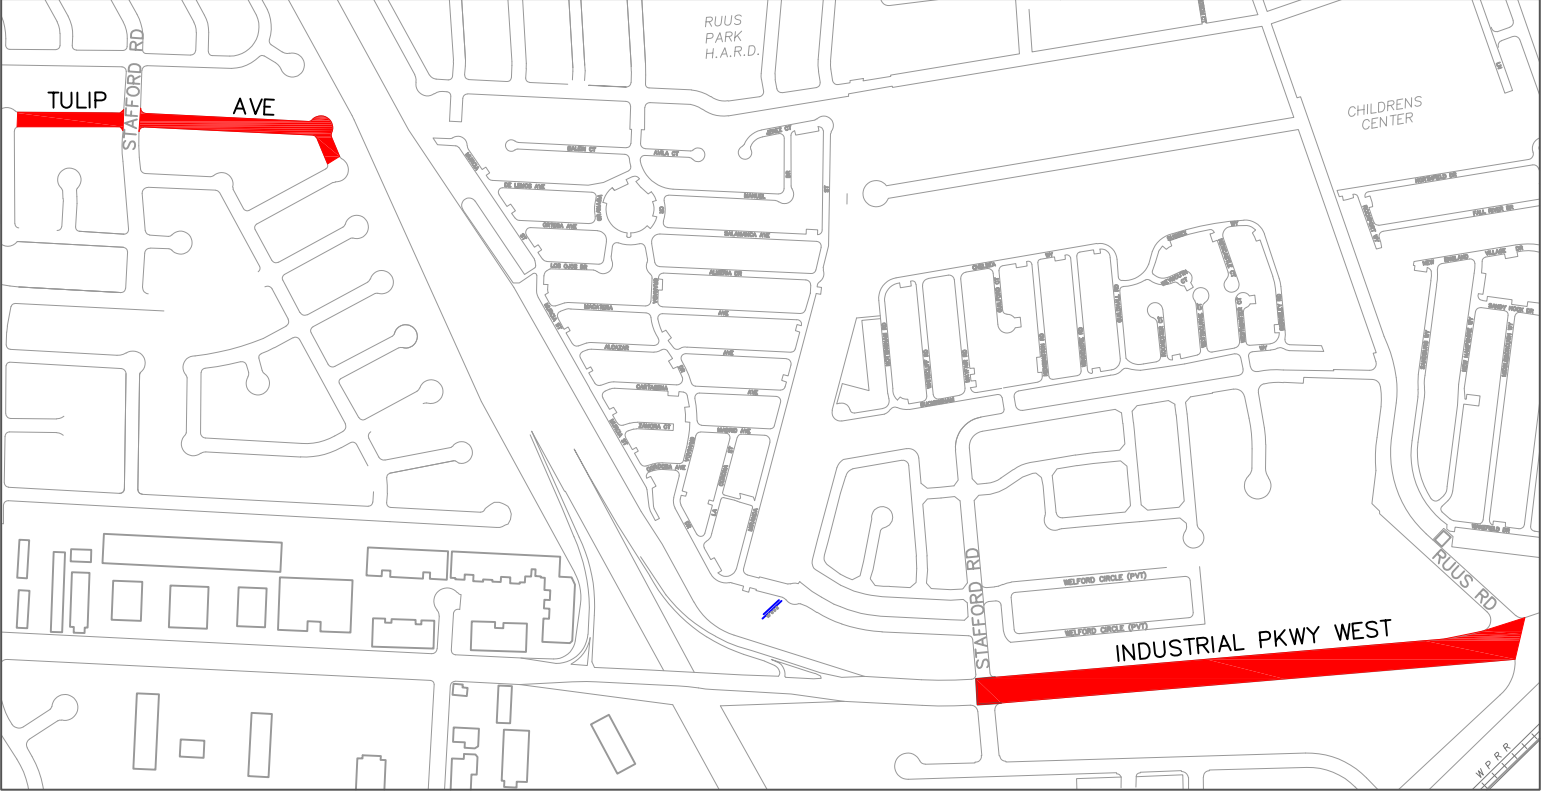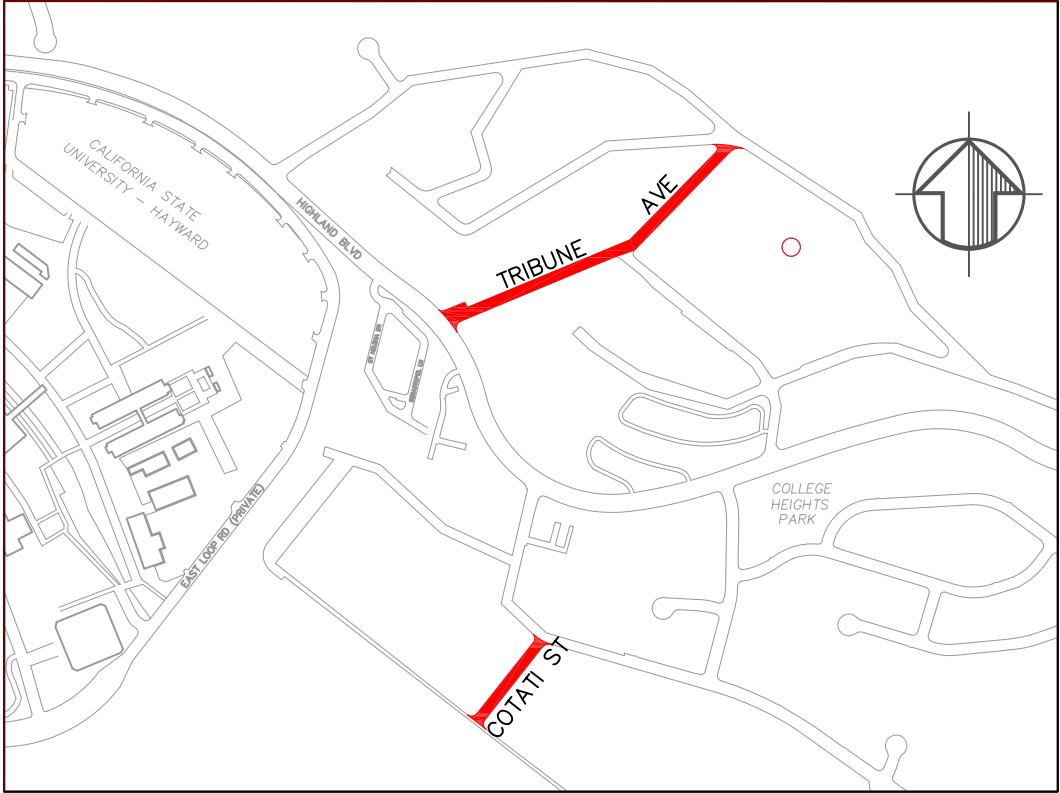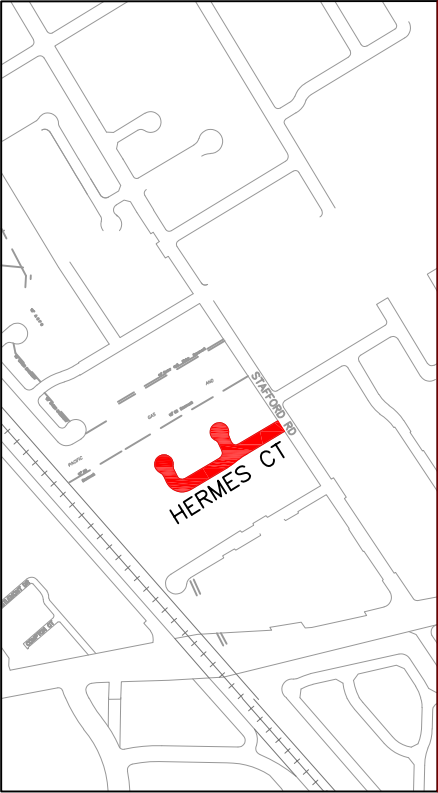

FY21 PAVEMENT IMPROVEMENT PROJECT
PROJECT NOS. 05227, 05236, 05238, 05295, 05297

LEGEND:

- PAVEMENT REHABILITATION**
- PREVENTIVE MAINTENANCE**
- BIKE LANE**