
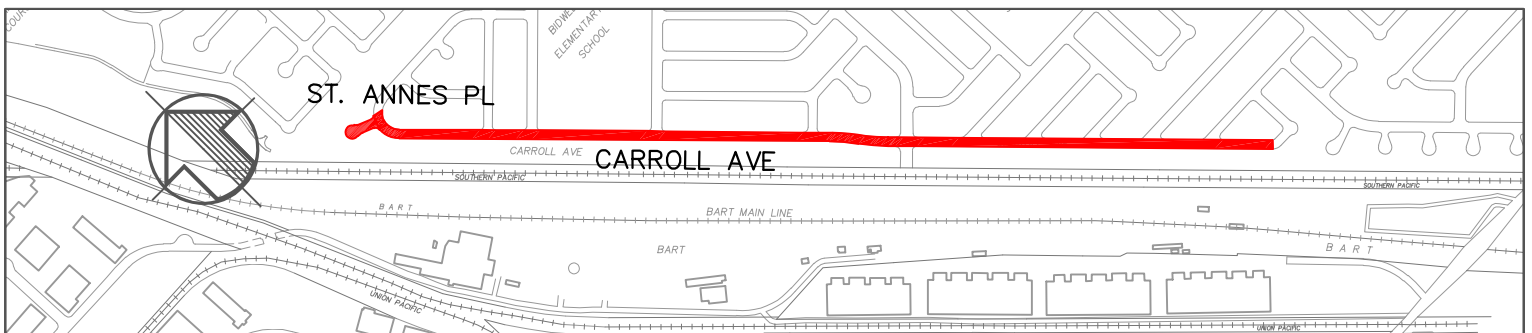
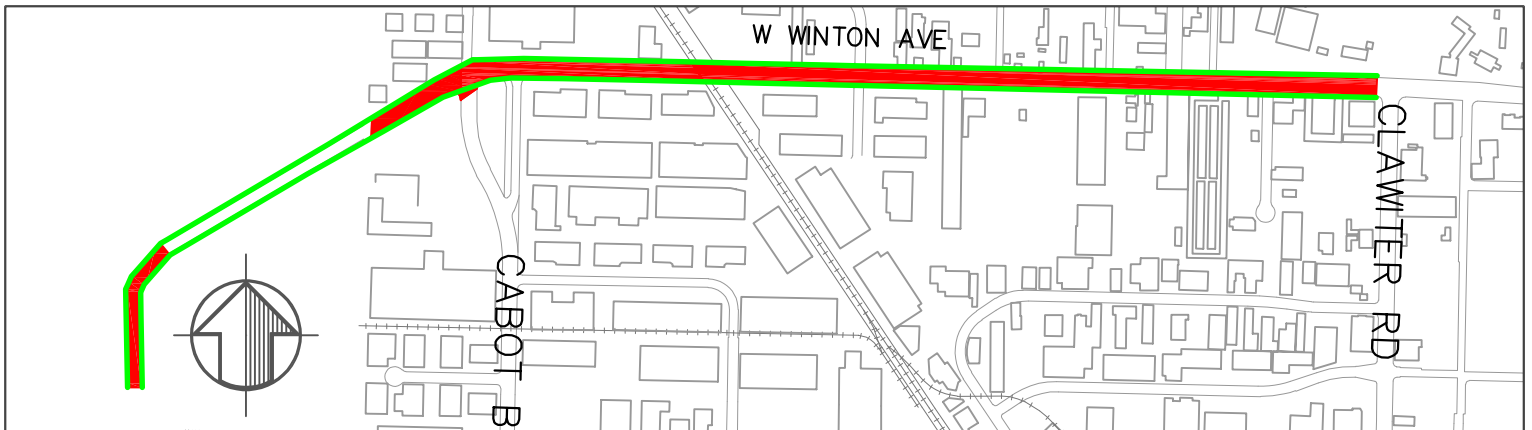



FY22 PAVEMENT IMPROVEMENT PROJECT
PROJECT NO. 05239

- PAVEMENT REHABILITATION
- PREVENTIVE MAINTENANCE
- BIKE LANE

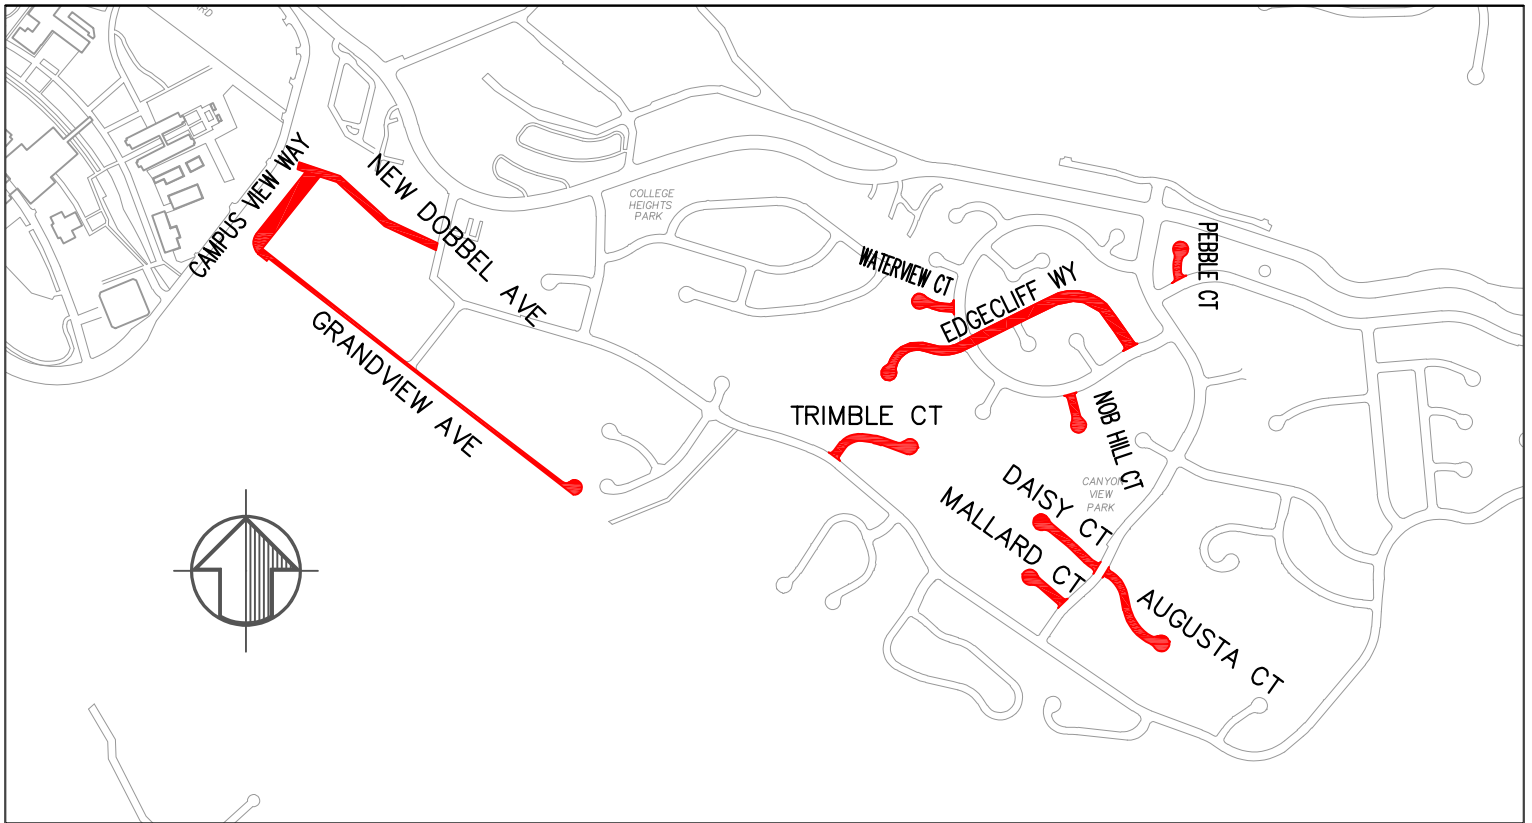

**FY22 PAVEMENT IMPROVEMENT PROJECT
PROJECT NO. 05239**

PAVEMENT REHABILITATION 
BIKE LANE 

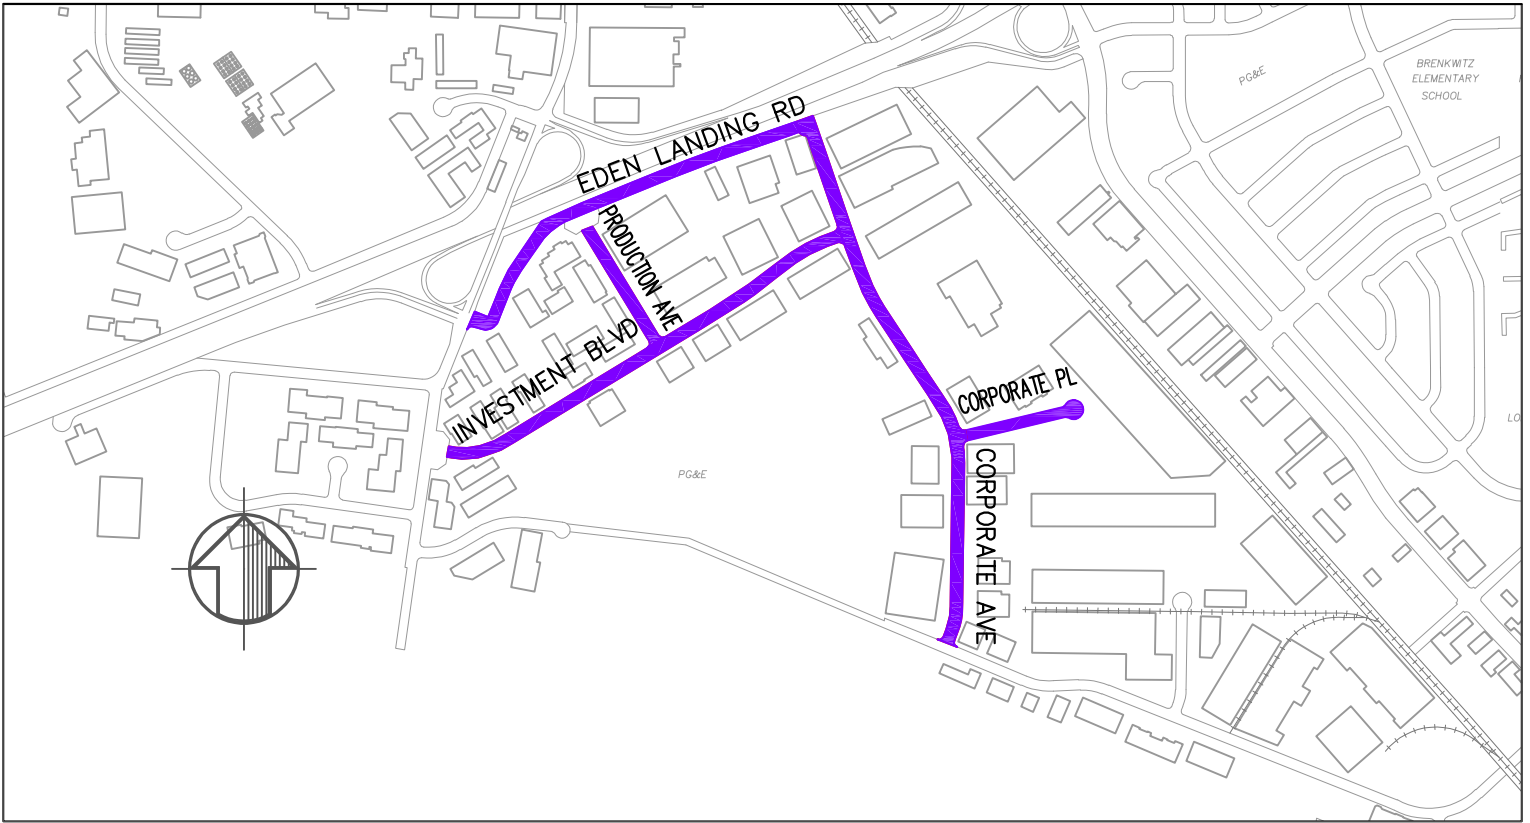

**FY22 PAVEMENT IMPROVEMENT PROJECT
PROJECT NO. 05239**

ADDITIONAL STREETS, IF BUDGET PERMITS

