


PROPOSED CROSS SECTION

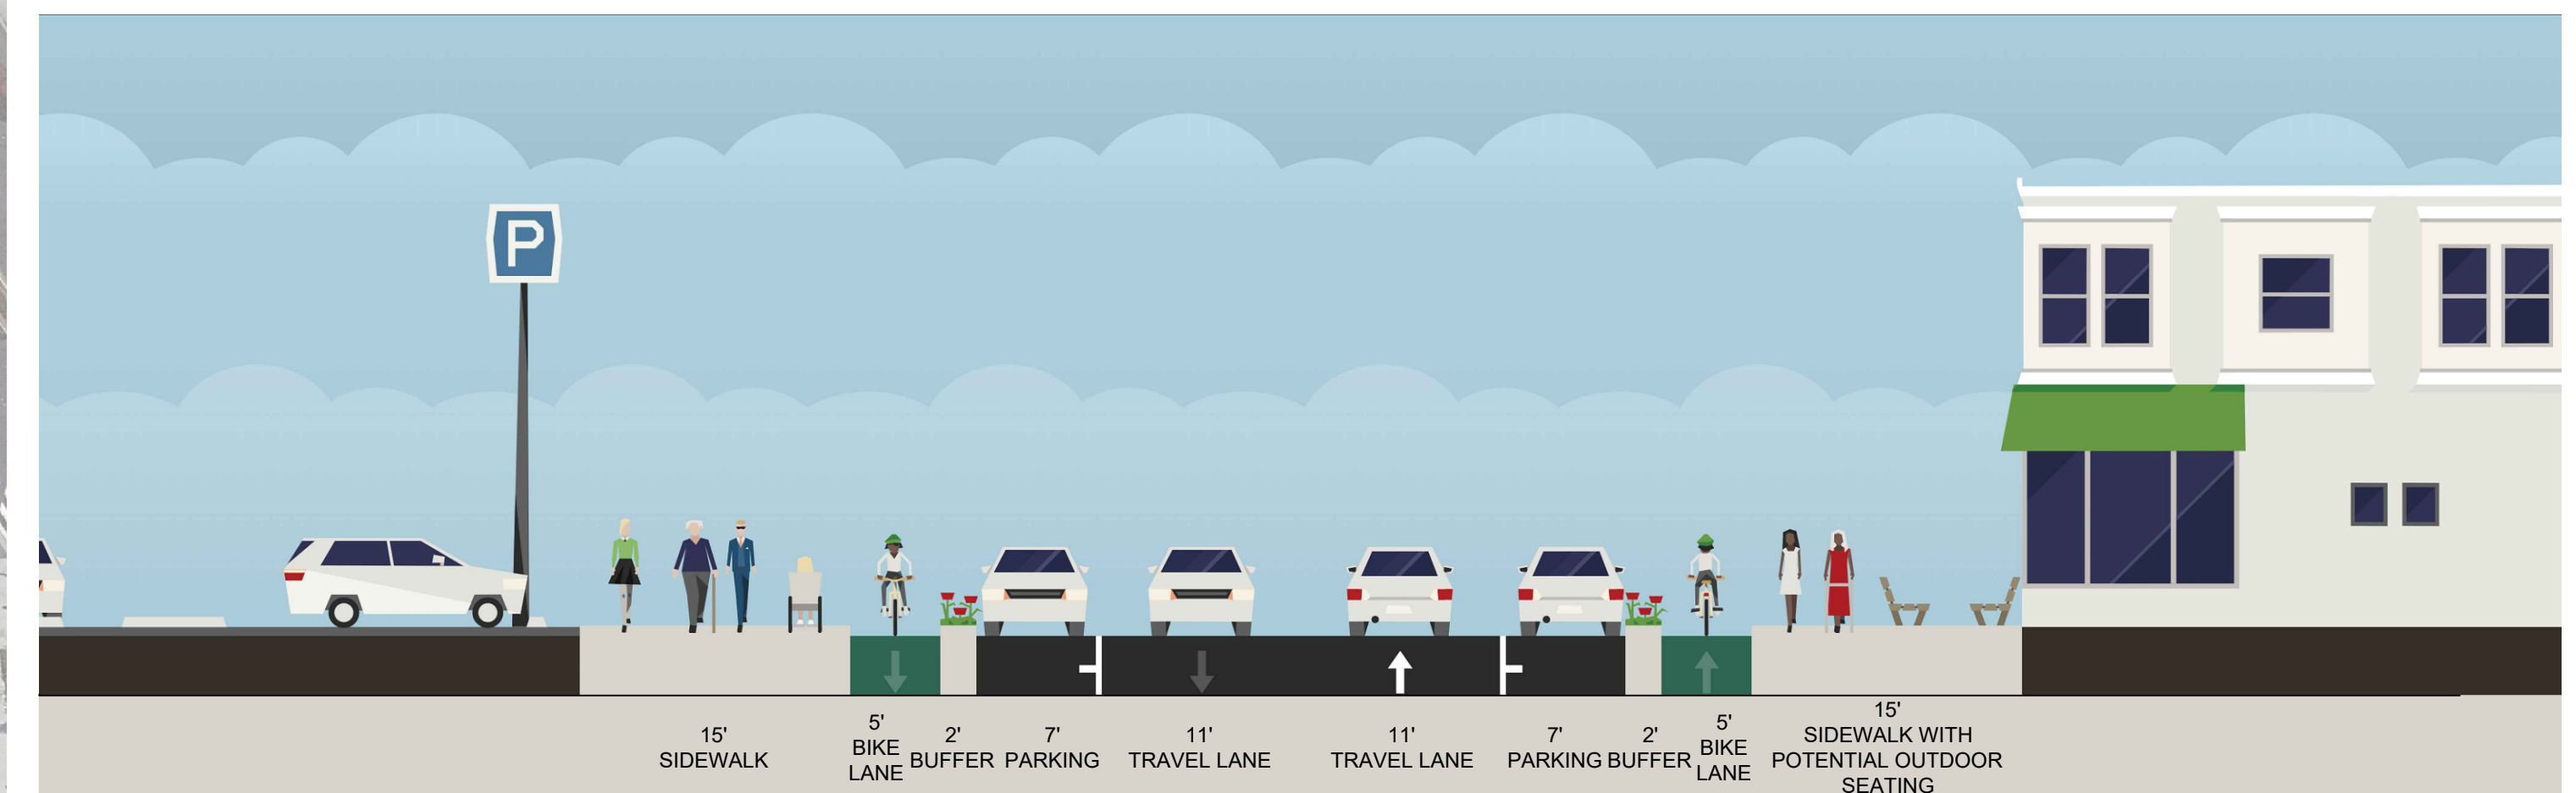

NOTE: CROSS SECTION IS BETWEEN A STREET AND B STREET.