



A STREET ELEVATION

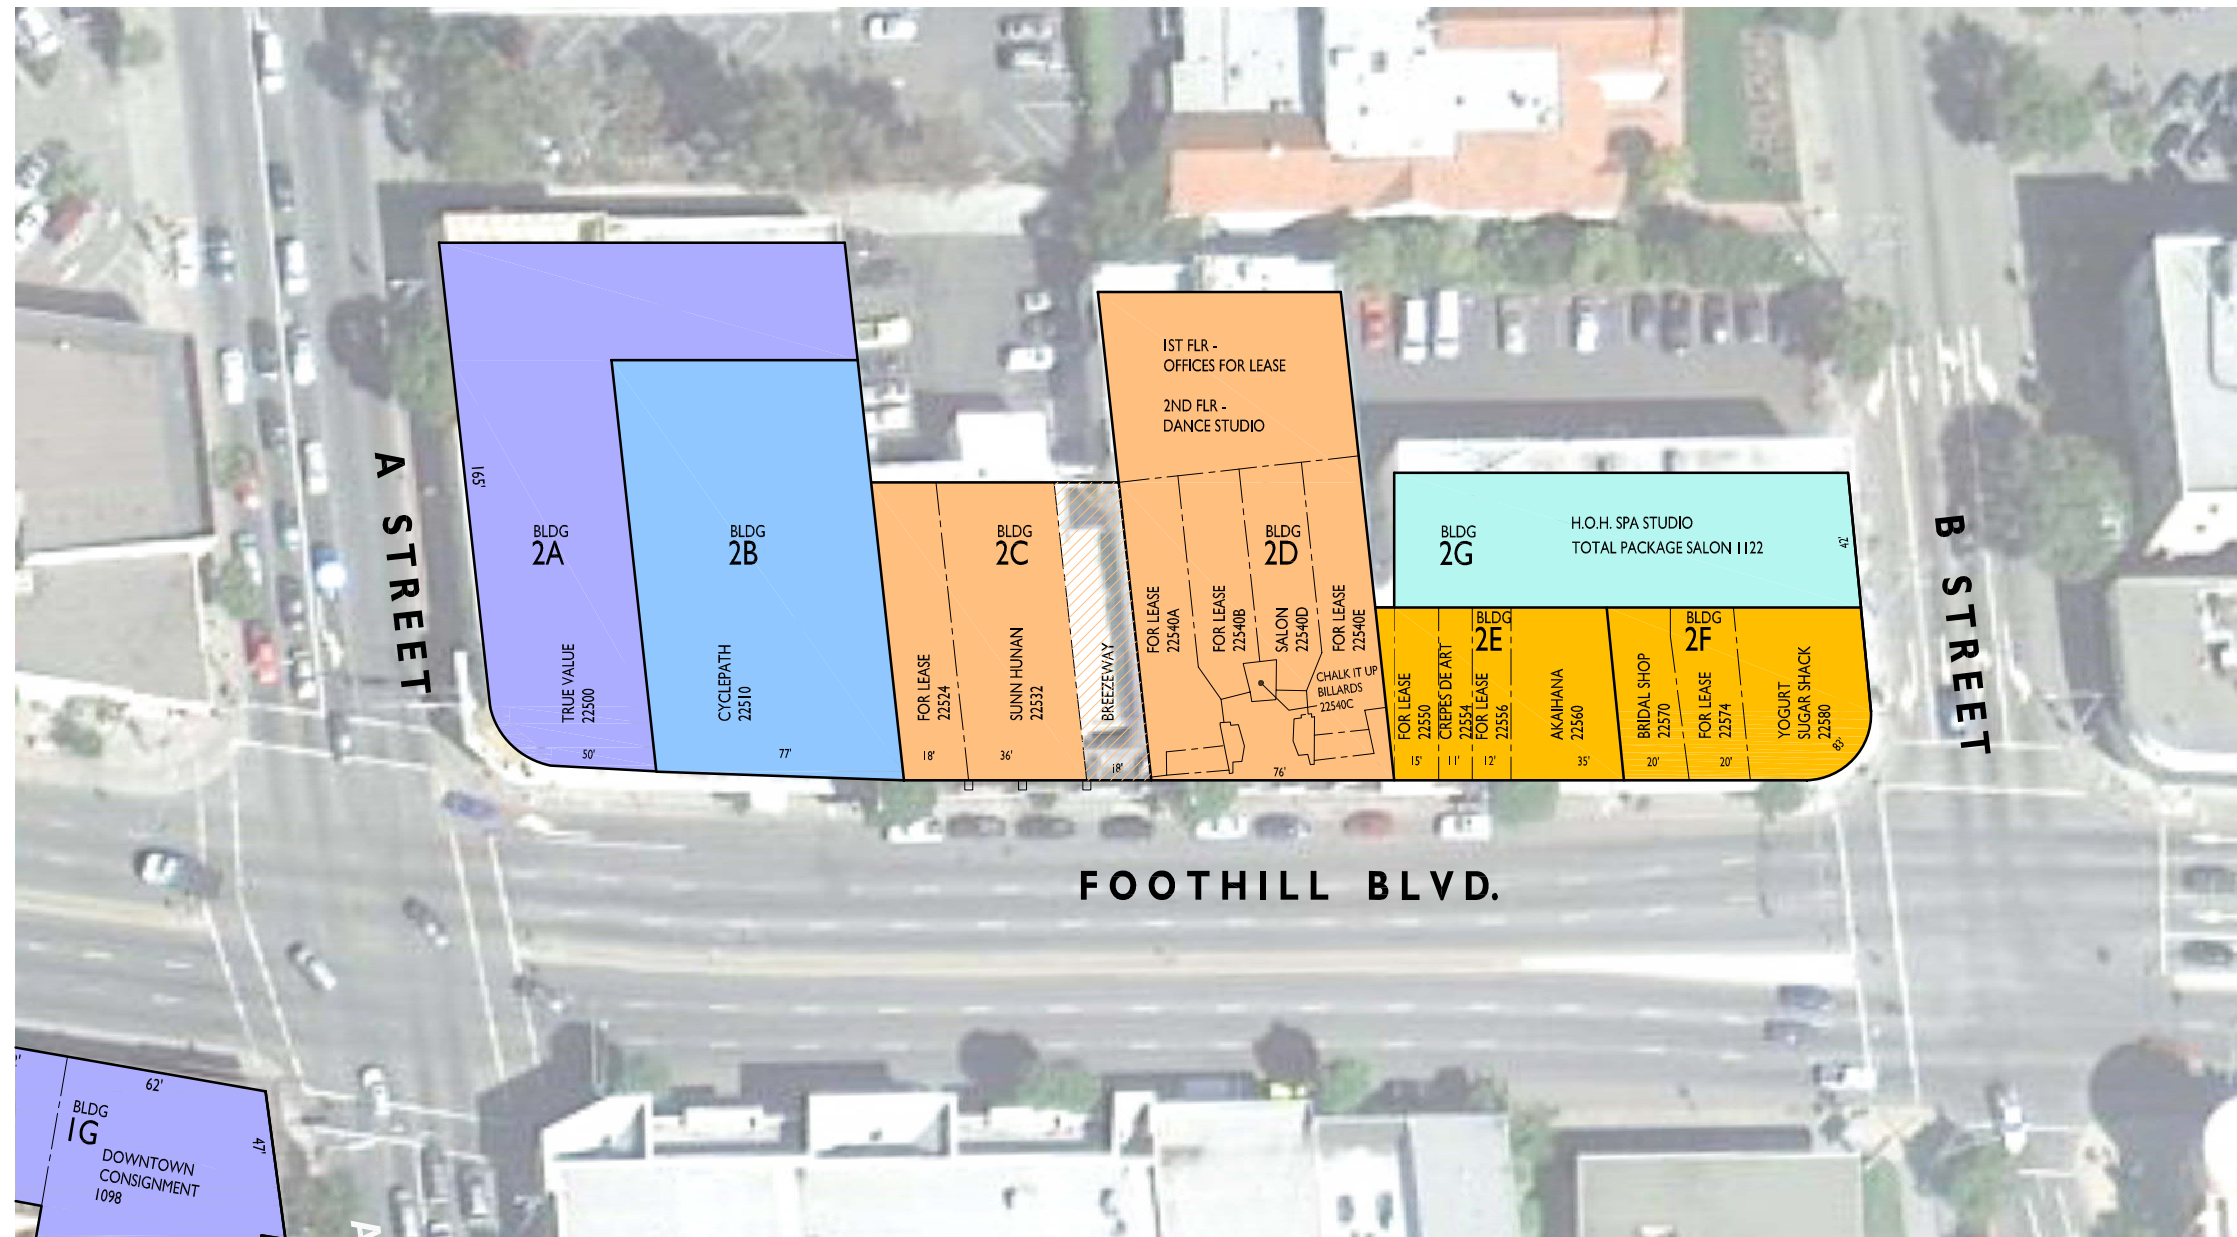

FOOTHILL BLVD.

SITE PLAN

B STREET ELEVATION

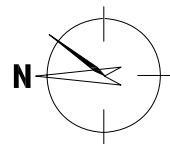

FOOTHILL BLVD. ELEVATION

EXISTING CONDITIONS

6/23/10