



January 26, 2023

Re: Campus Drive Traffic Calming Project – Pilot Program

Dear Campus Dr. Resident,

The City of Hayward is continuing to address the community's concerns on traffic safety along Campus Drive. To address concerns relating to speeding, safer access for pedestrians and bicyclists, and access from abutting properties, the City has successfully completed the Quick-Build 60-Day Solutions in April 2022 and the Quick-Build 10-Month Solutions in September 2022. The two quick built solutions that have previously been implemented on Campus Drive can be found by searching the Campus Drive Traffic Calming Project webpage on Hayward's official website: [www.hayward-ca.gov](http://www.hayward-ca.gov).

As a prior commitment to the community, the City is initiating a pilot program along Campus Drive in mid-February. A pilot program is usually a short-term experimental and temporary trial that helps the City and the community to learn about possible future permanent modifications to the street infrastructure.

The pilot program on Campus Drive will temporarily close off the second southbound lane between Oakes Drive and Highland Blvd using flexible posts to determine the feasibility of permanently removing the second lane and making Campus Drive a two-lane street. Attachment A shows a graphical drawing of the pilot program on Campus Drive. The pilot program will last a duration of two (2) months to provide sufficient time to monitor traffic along the corridor. After the completion of the pilot program, the City will prepare a traffic evaluation to present to the community for further feedback on the next steps.

Thank you for your understanding and cooperation. If you have any questions, please email the [Transportation.Department@hayward-ca.gov](mailto:Transportation.Department@hayward-ca.gov) or call (510) 583 – 4786.

Sincerely,

A handwritten signature in blue ink that reads 'A. Ameri'.

Alex Ameri, Director of Public Works  
City of Hayward | 777 B Street, Hayward, CA 94541



Enclosed:

Attachment A – Campus Drive Traffic Calming Project – Pilot Program





SEE SHEET SS-1

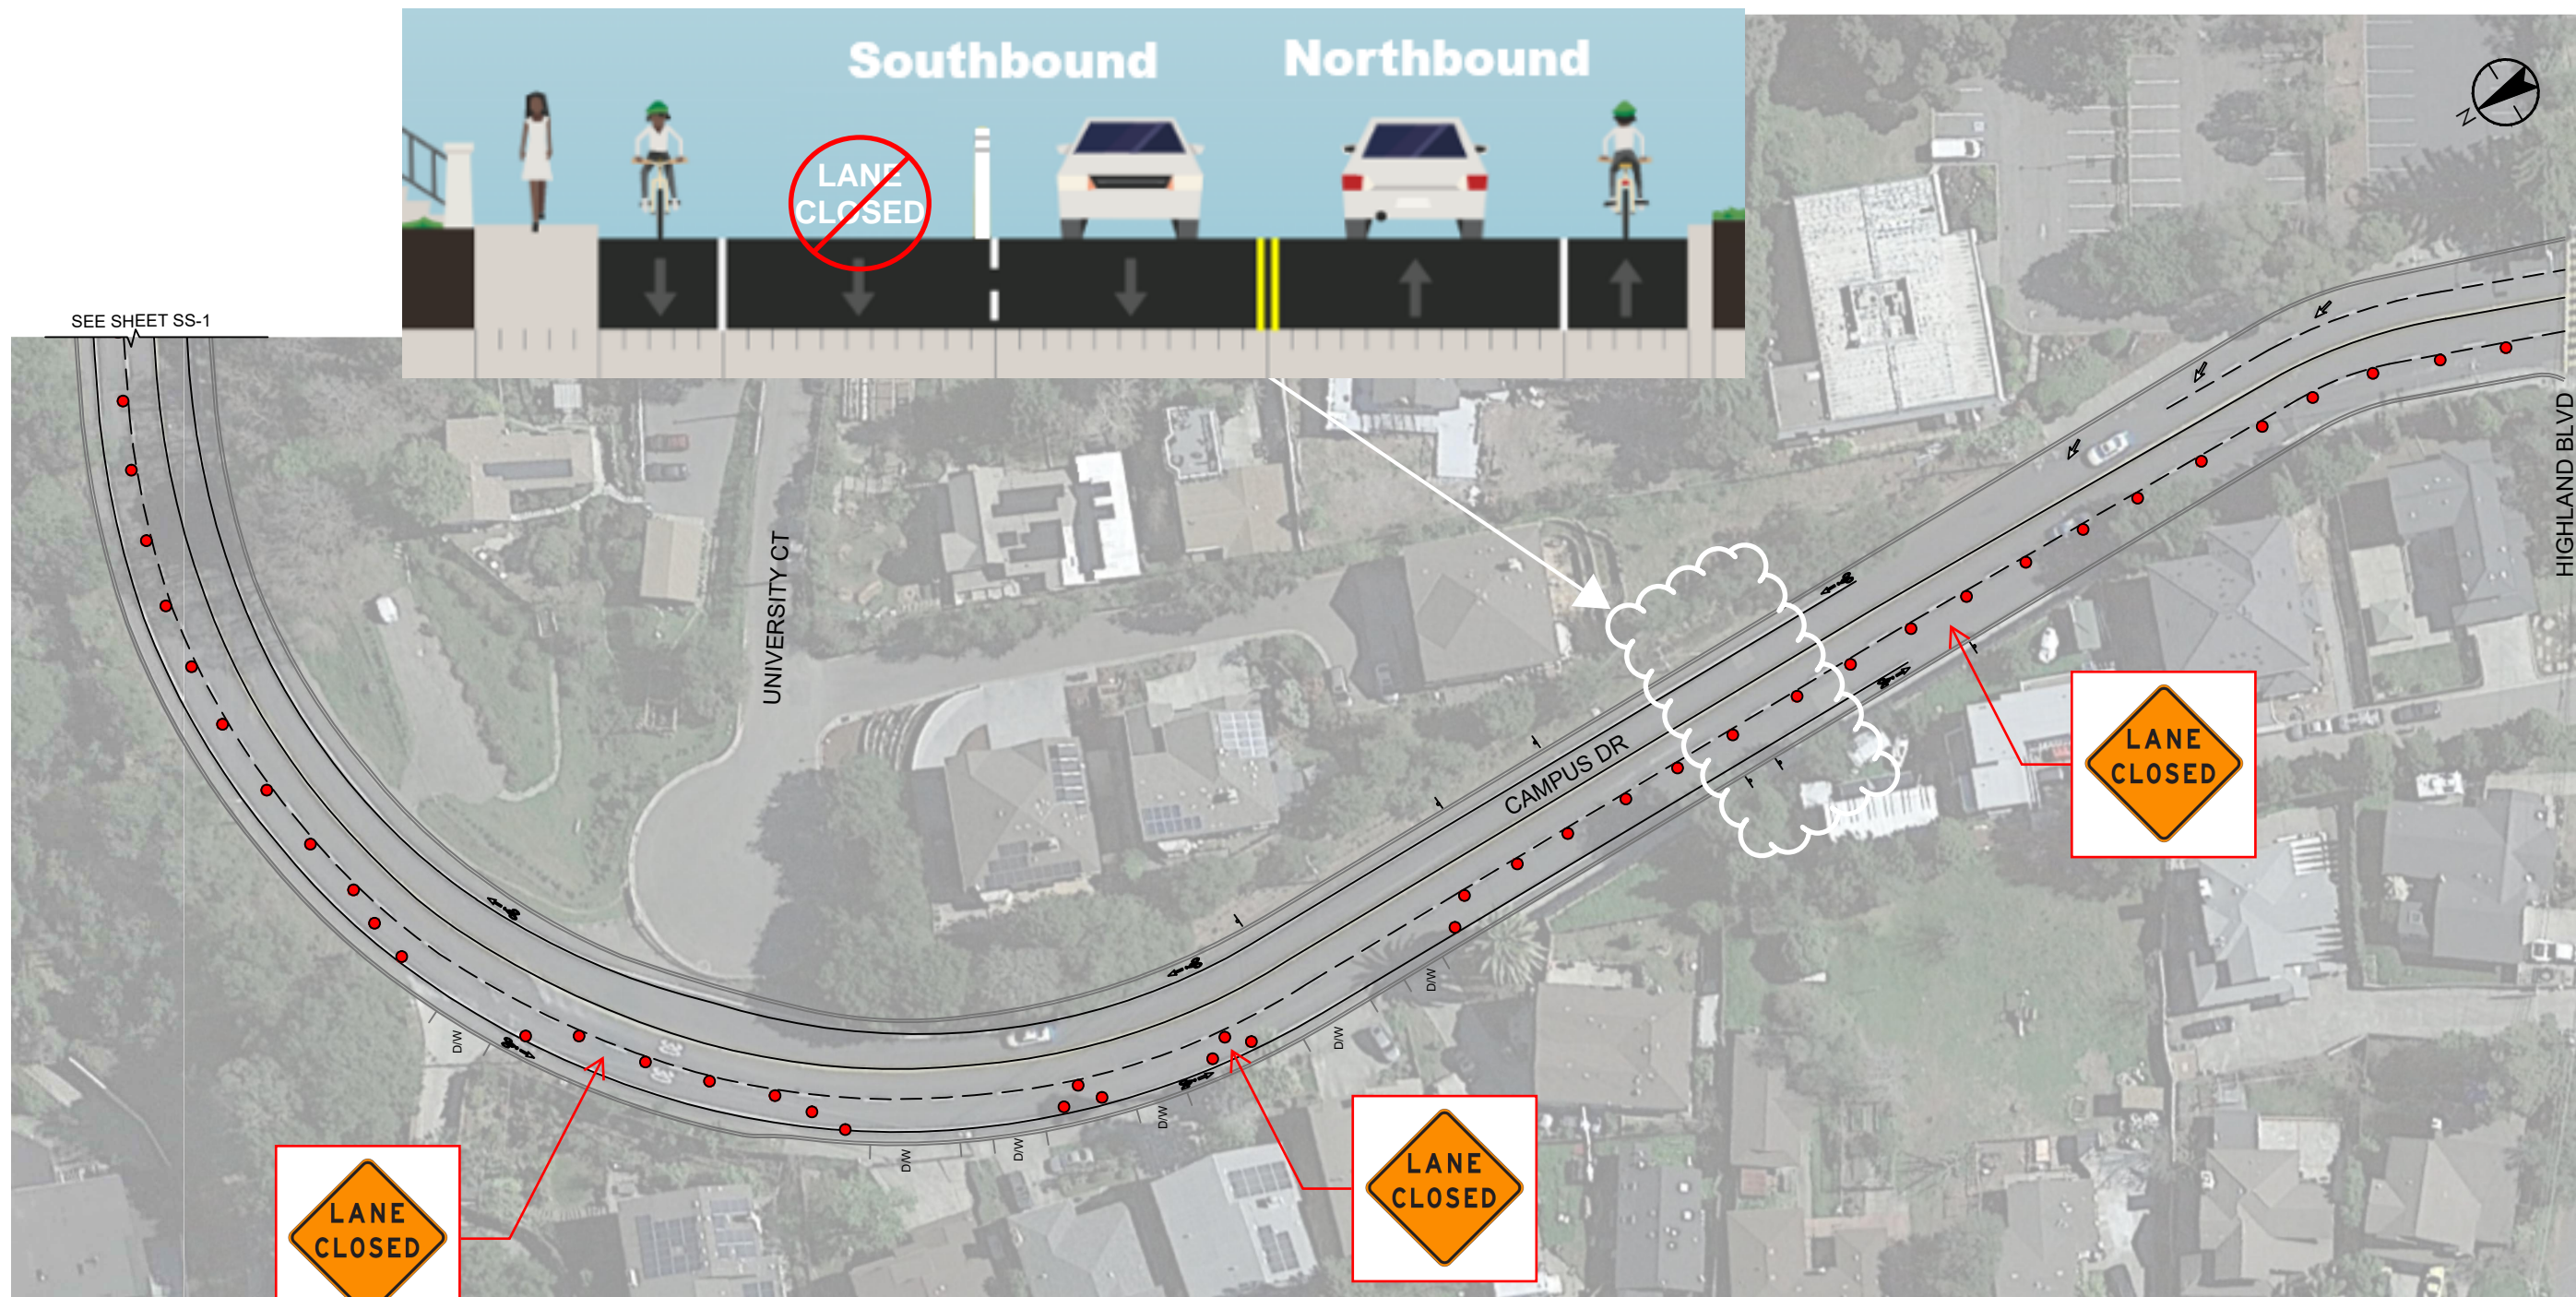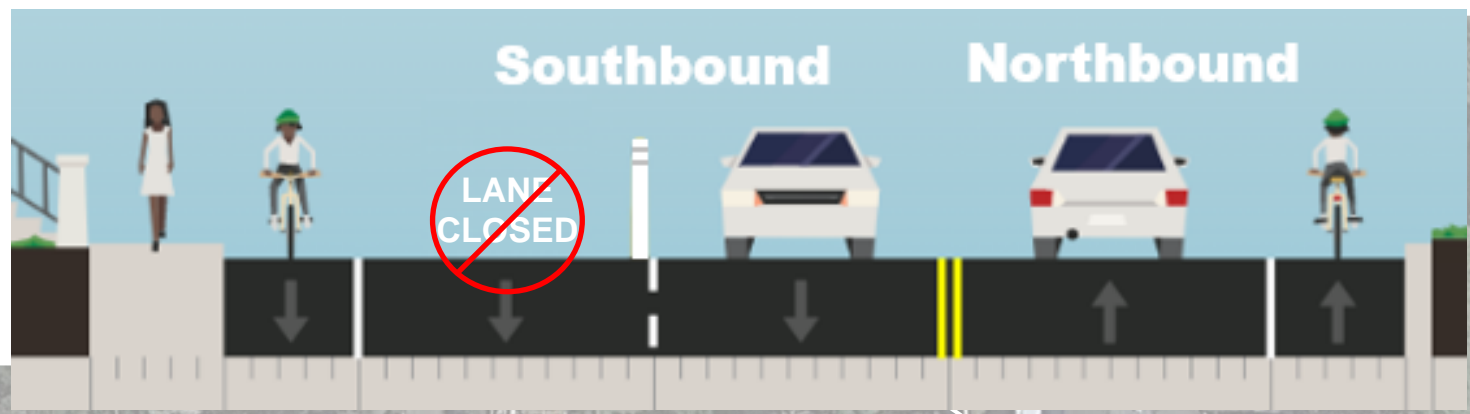

DESIGNED BY:		CHECKED BY:		CITY OF HAYWARD DEPARTMENT OF PUBLIC WORKS ENGINEERING DIVISION		CAMPUS DRIVE TRAFFIC CALMING PROJECT PILOT PROGRAM		TOTAL SHEETS: <u>XXX</u>	SHEET No. <u>SS-2</u>
DRAWN BY:		APPROVAL REC'D:		APPROVED BY:		DATE: <u>01-17-2023</u>		FILE No.: <u>X-XXXX</u>	SCALE:
ACTING DEPUTY DIRECTOR OF PUBLIC WORKS		DIRECTOR OF PUBLIC WORKS		PROJ. NO.: <u>XXXXX</u>		BY:			
REL.	DATE	DESCRIPTION	BY						