
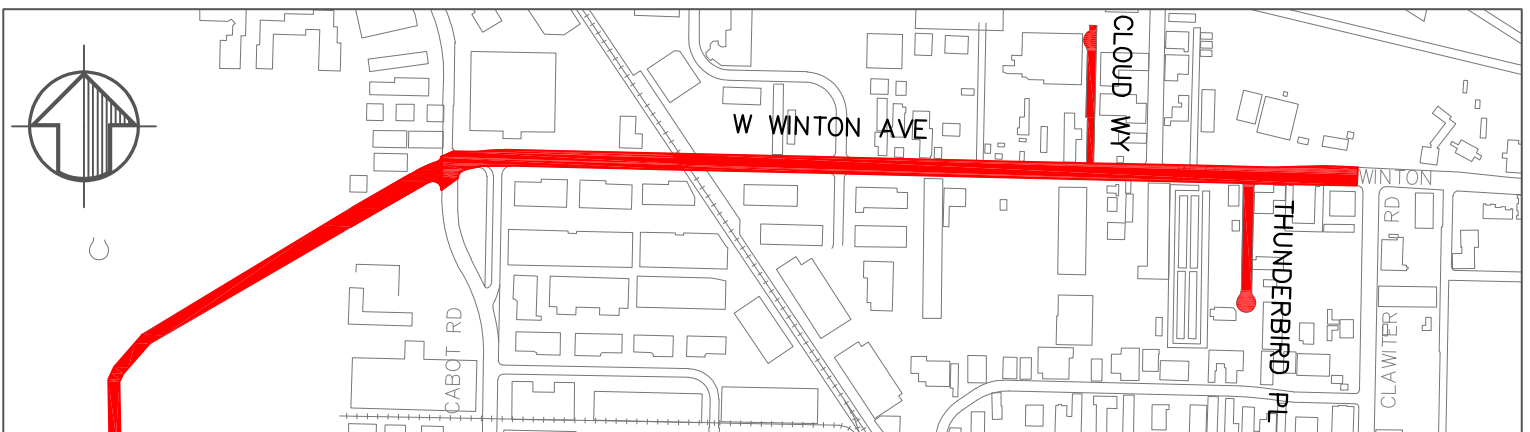
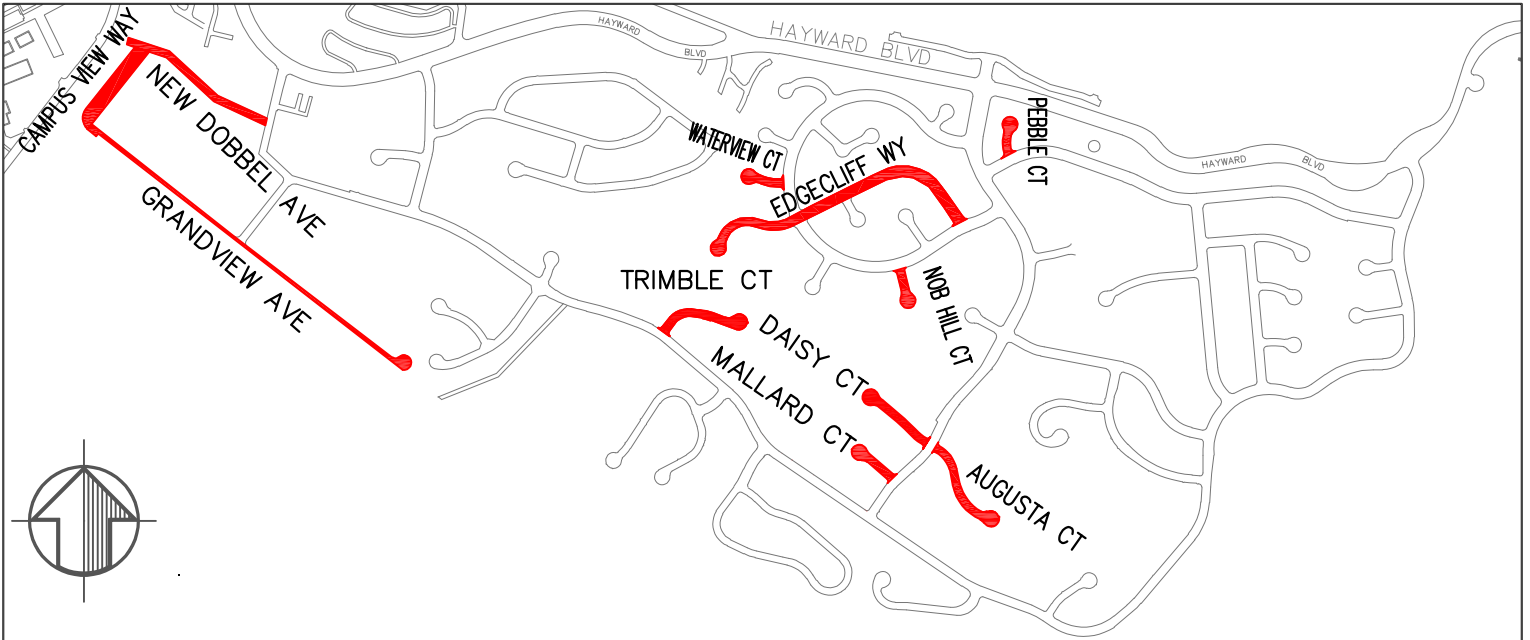






FY22 PAVEMENT IMPROVEMENT PROJECT
PROJECT NO. 05239

PAVEMENT REHABILITATION █
 PREVENTIVE MAINTENANCE █

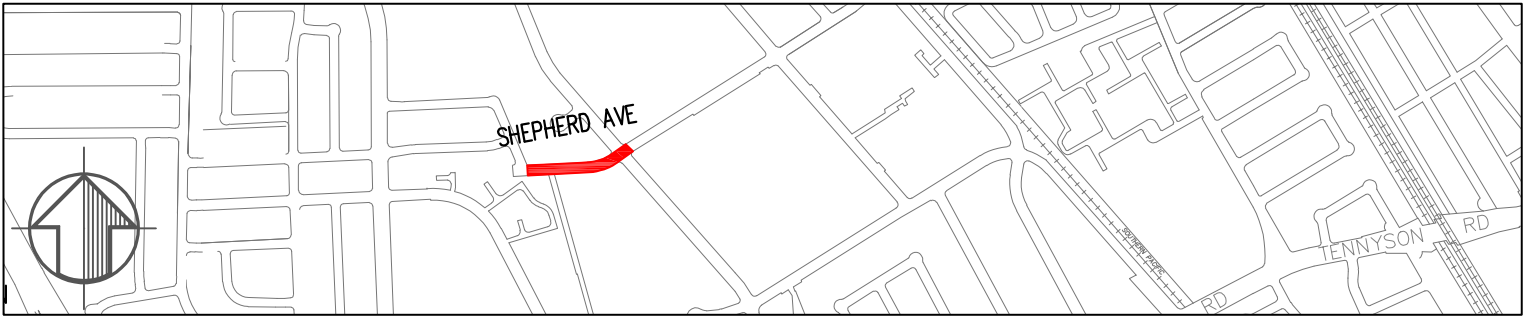

FY22 PAVEMENT IMPROVEMENT PROJECT
PROJECT NO. 05239

PAVEMENT REHABILITATION █
 PREVENTIVE MAINTENANCE █

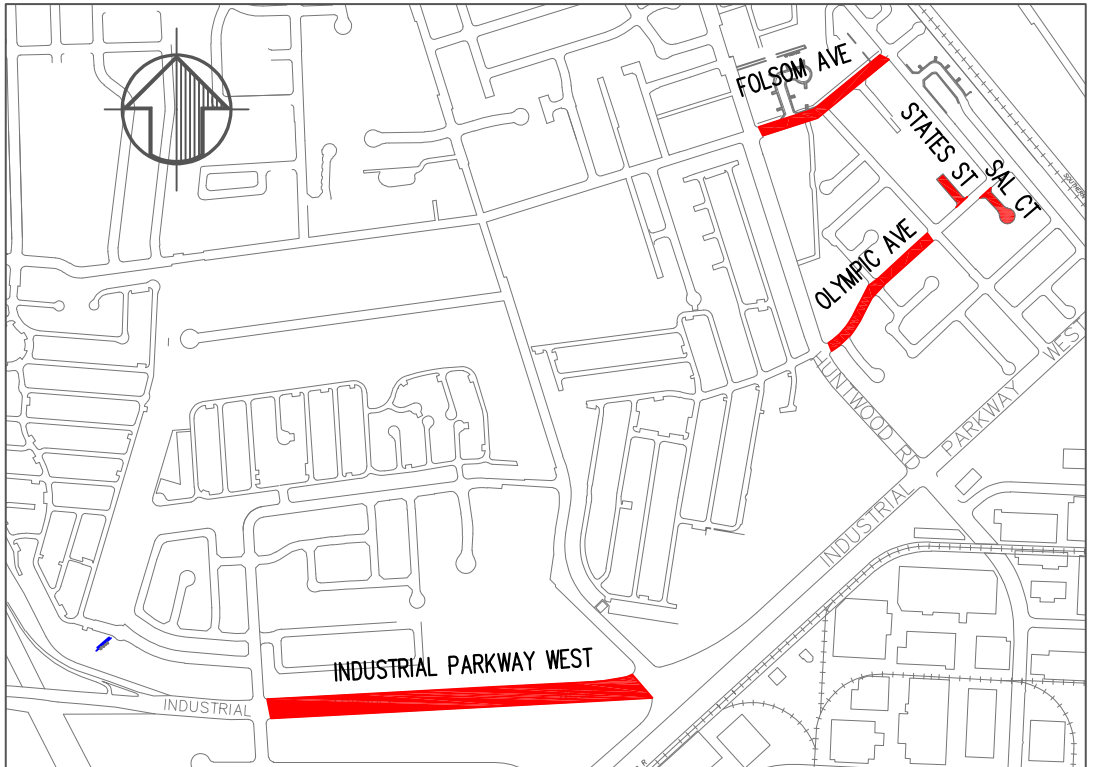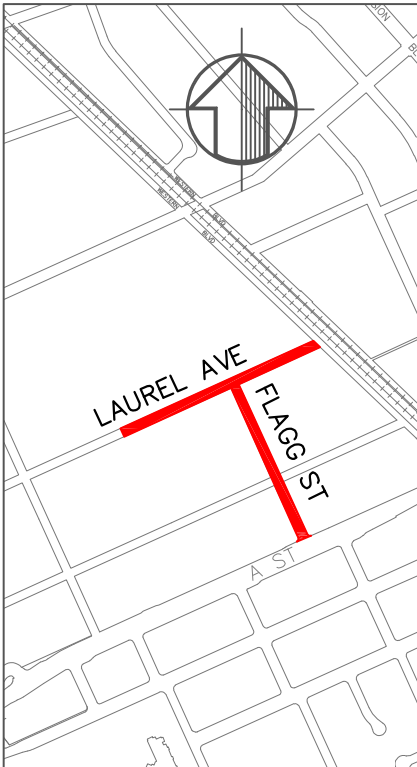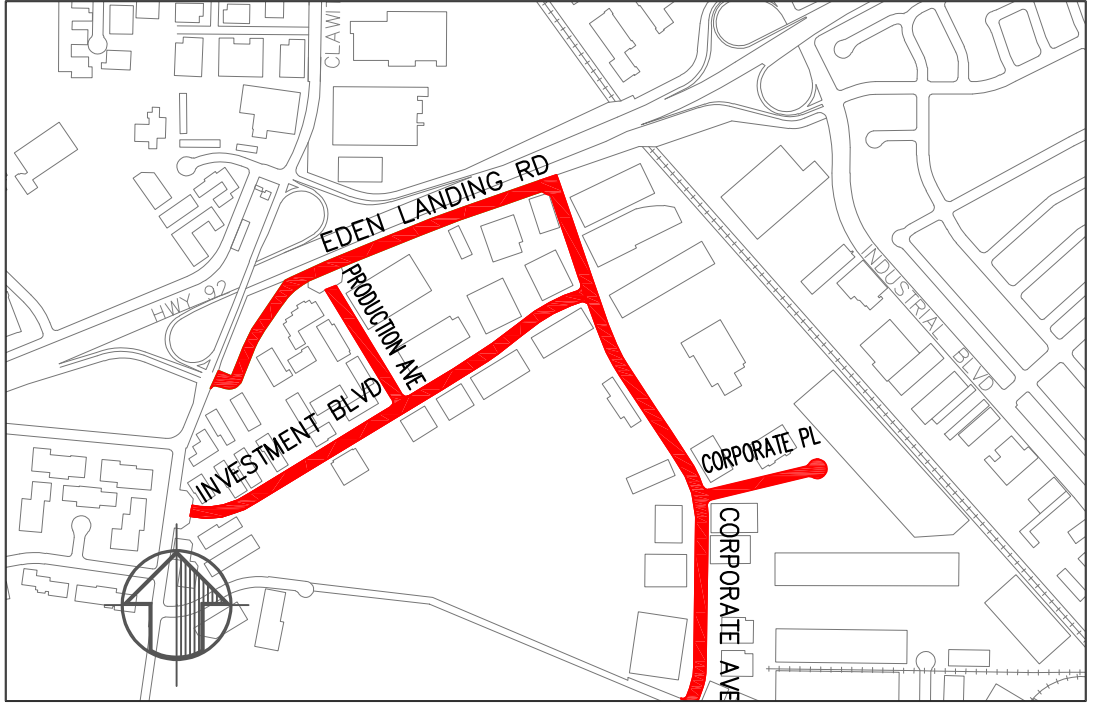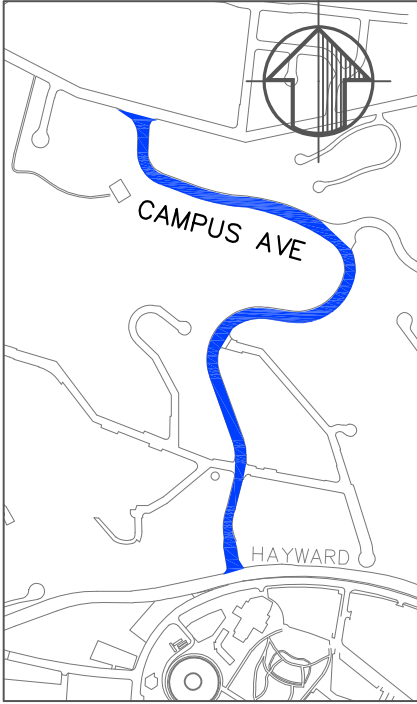

FY22 PAVEMENT IMPROVEMENT PROJECT
PROJECT NO. 05239

PAVEMENT REHABILITATION 
 PREVENTIVE MAINTENANCE 