



# Attachment IV - Final Patrick Avenue Traffic Calming Improvement Plan

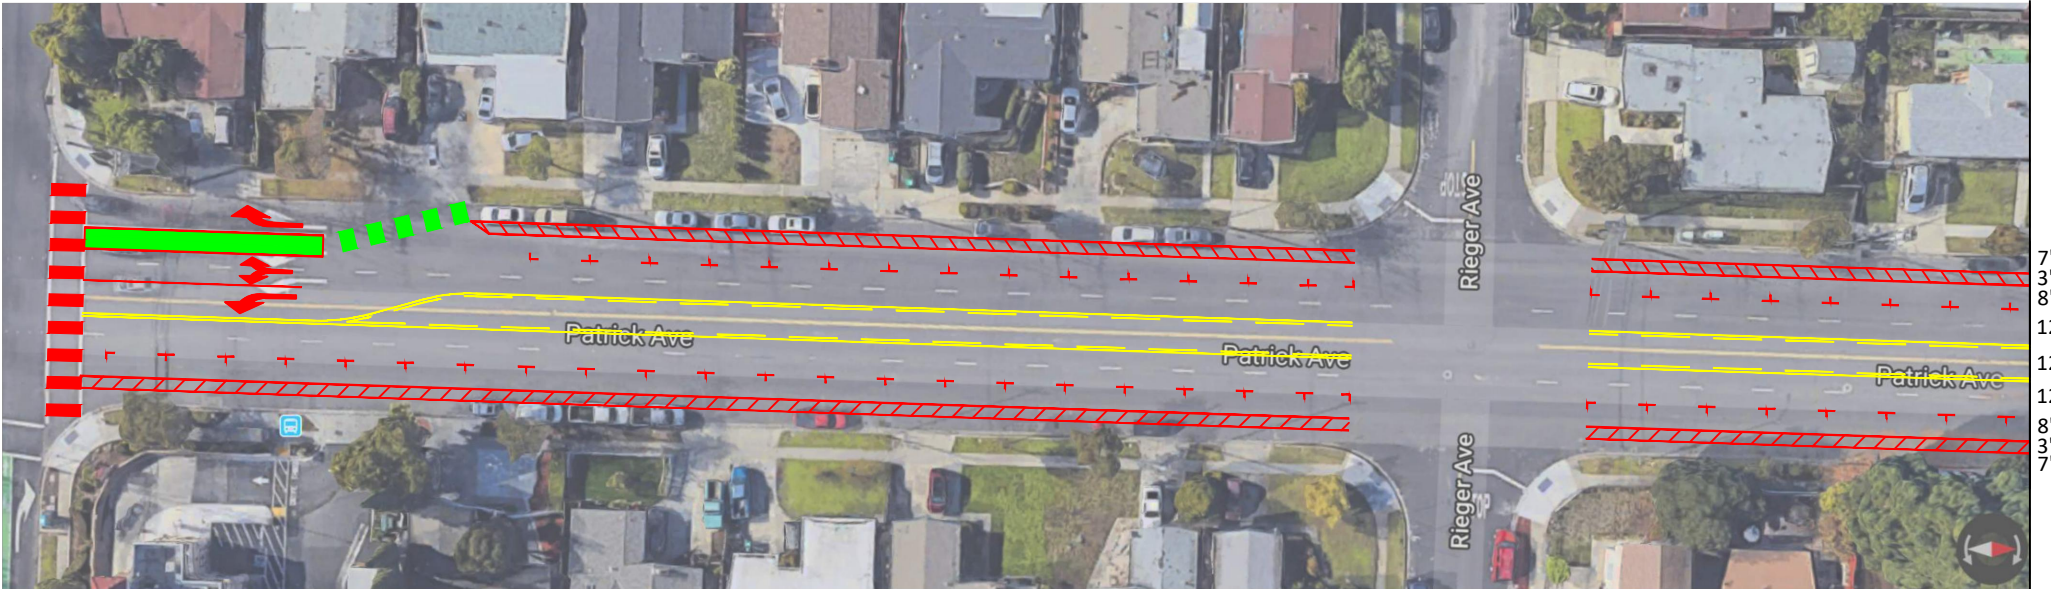


7'  
3'  
8'  
12'  
12'  
12'  
8'  
3'  
7'

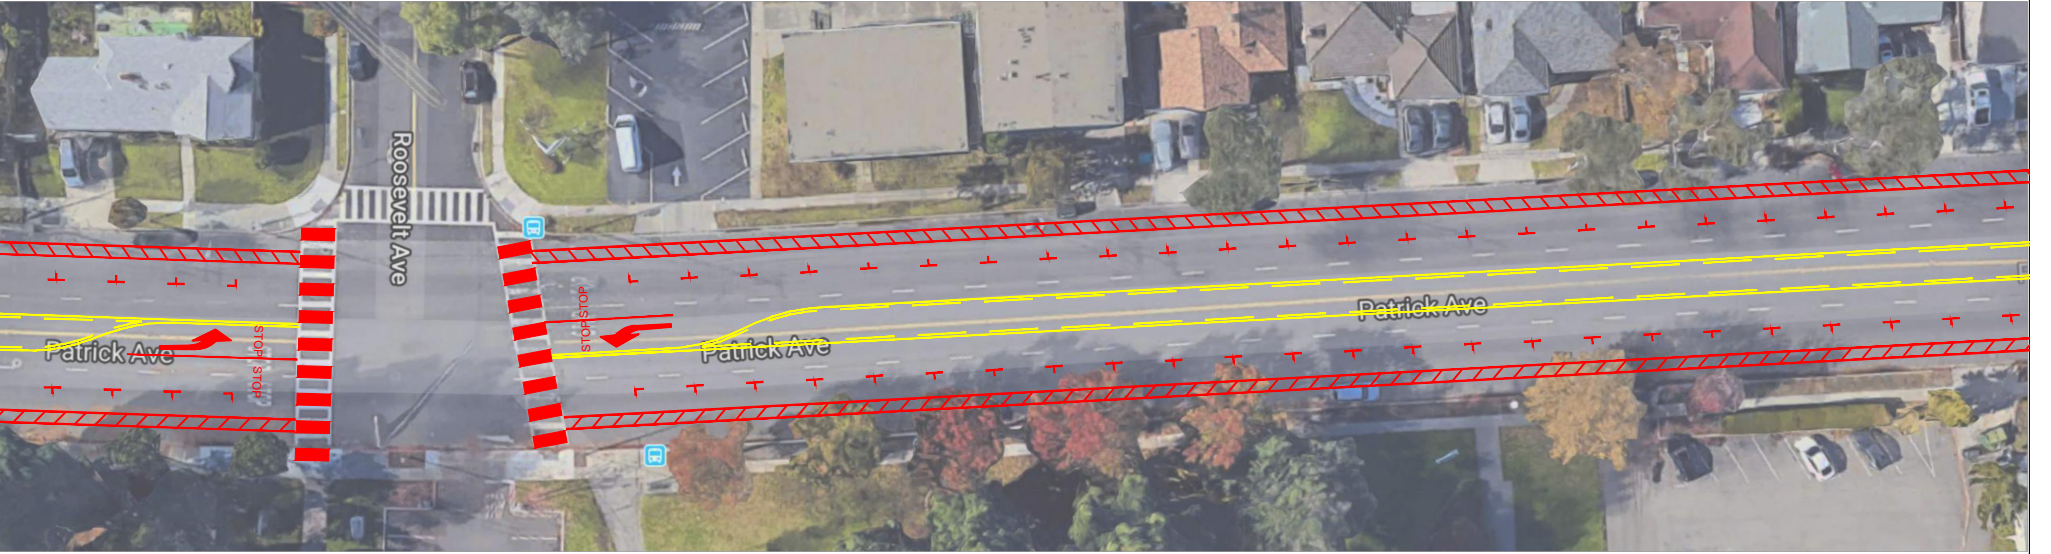





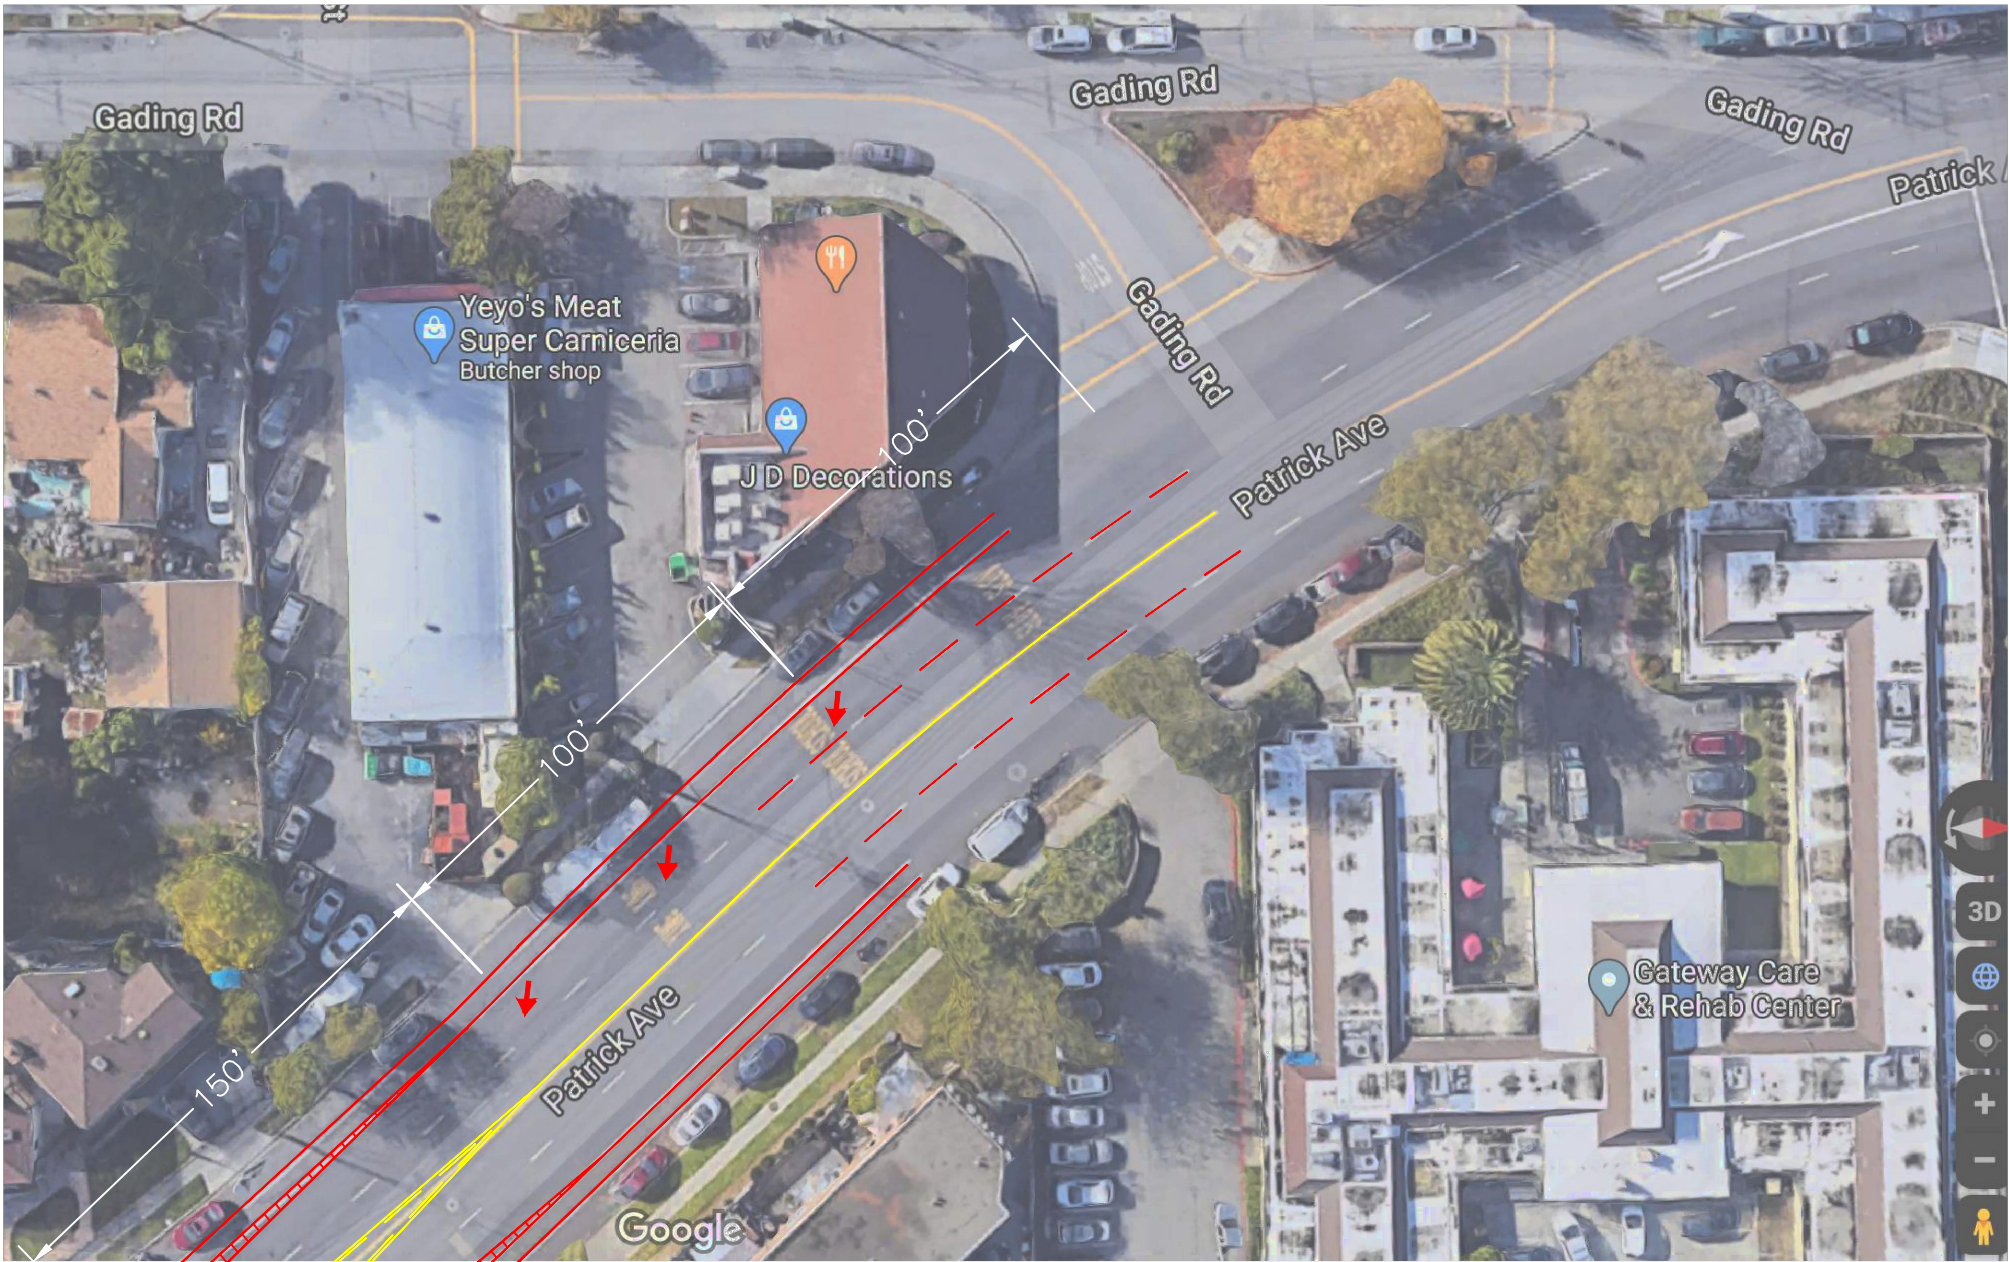

Gading Rd

Gading Rd

Gading Rd

Patrick Ave

Yeyo's Meat  
Super Carniceria  
Butcher shop

J D Decorations

Patrick Ave

Gateway Care  
& Rehab Center

Google

150'

100'

100'