




PLAN VIEW  
SCALE: 1" = 60'

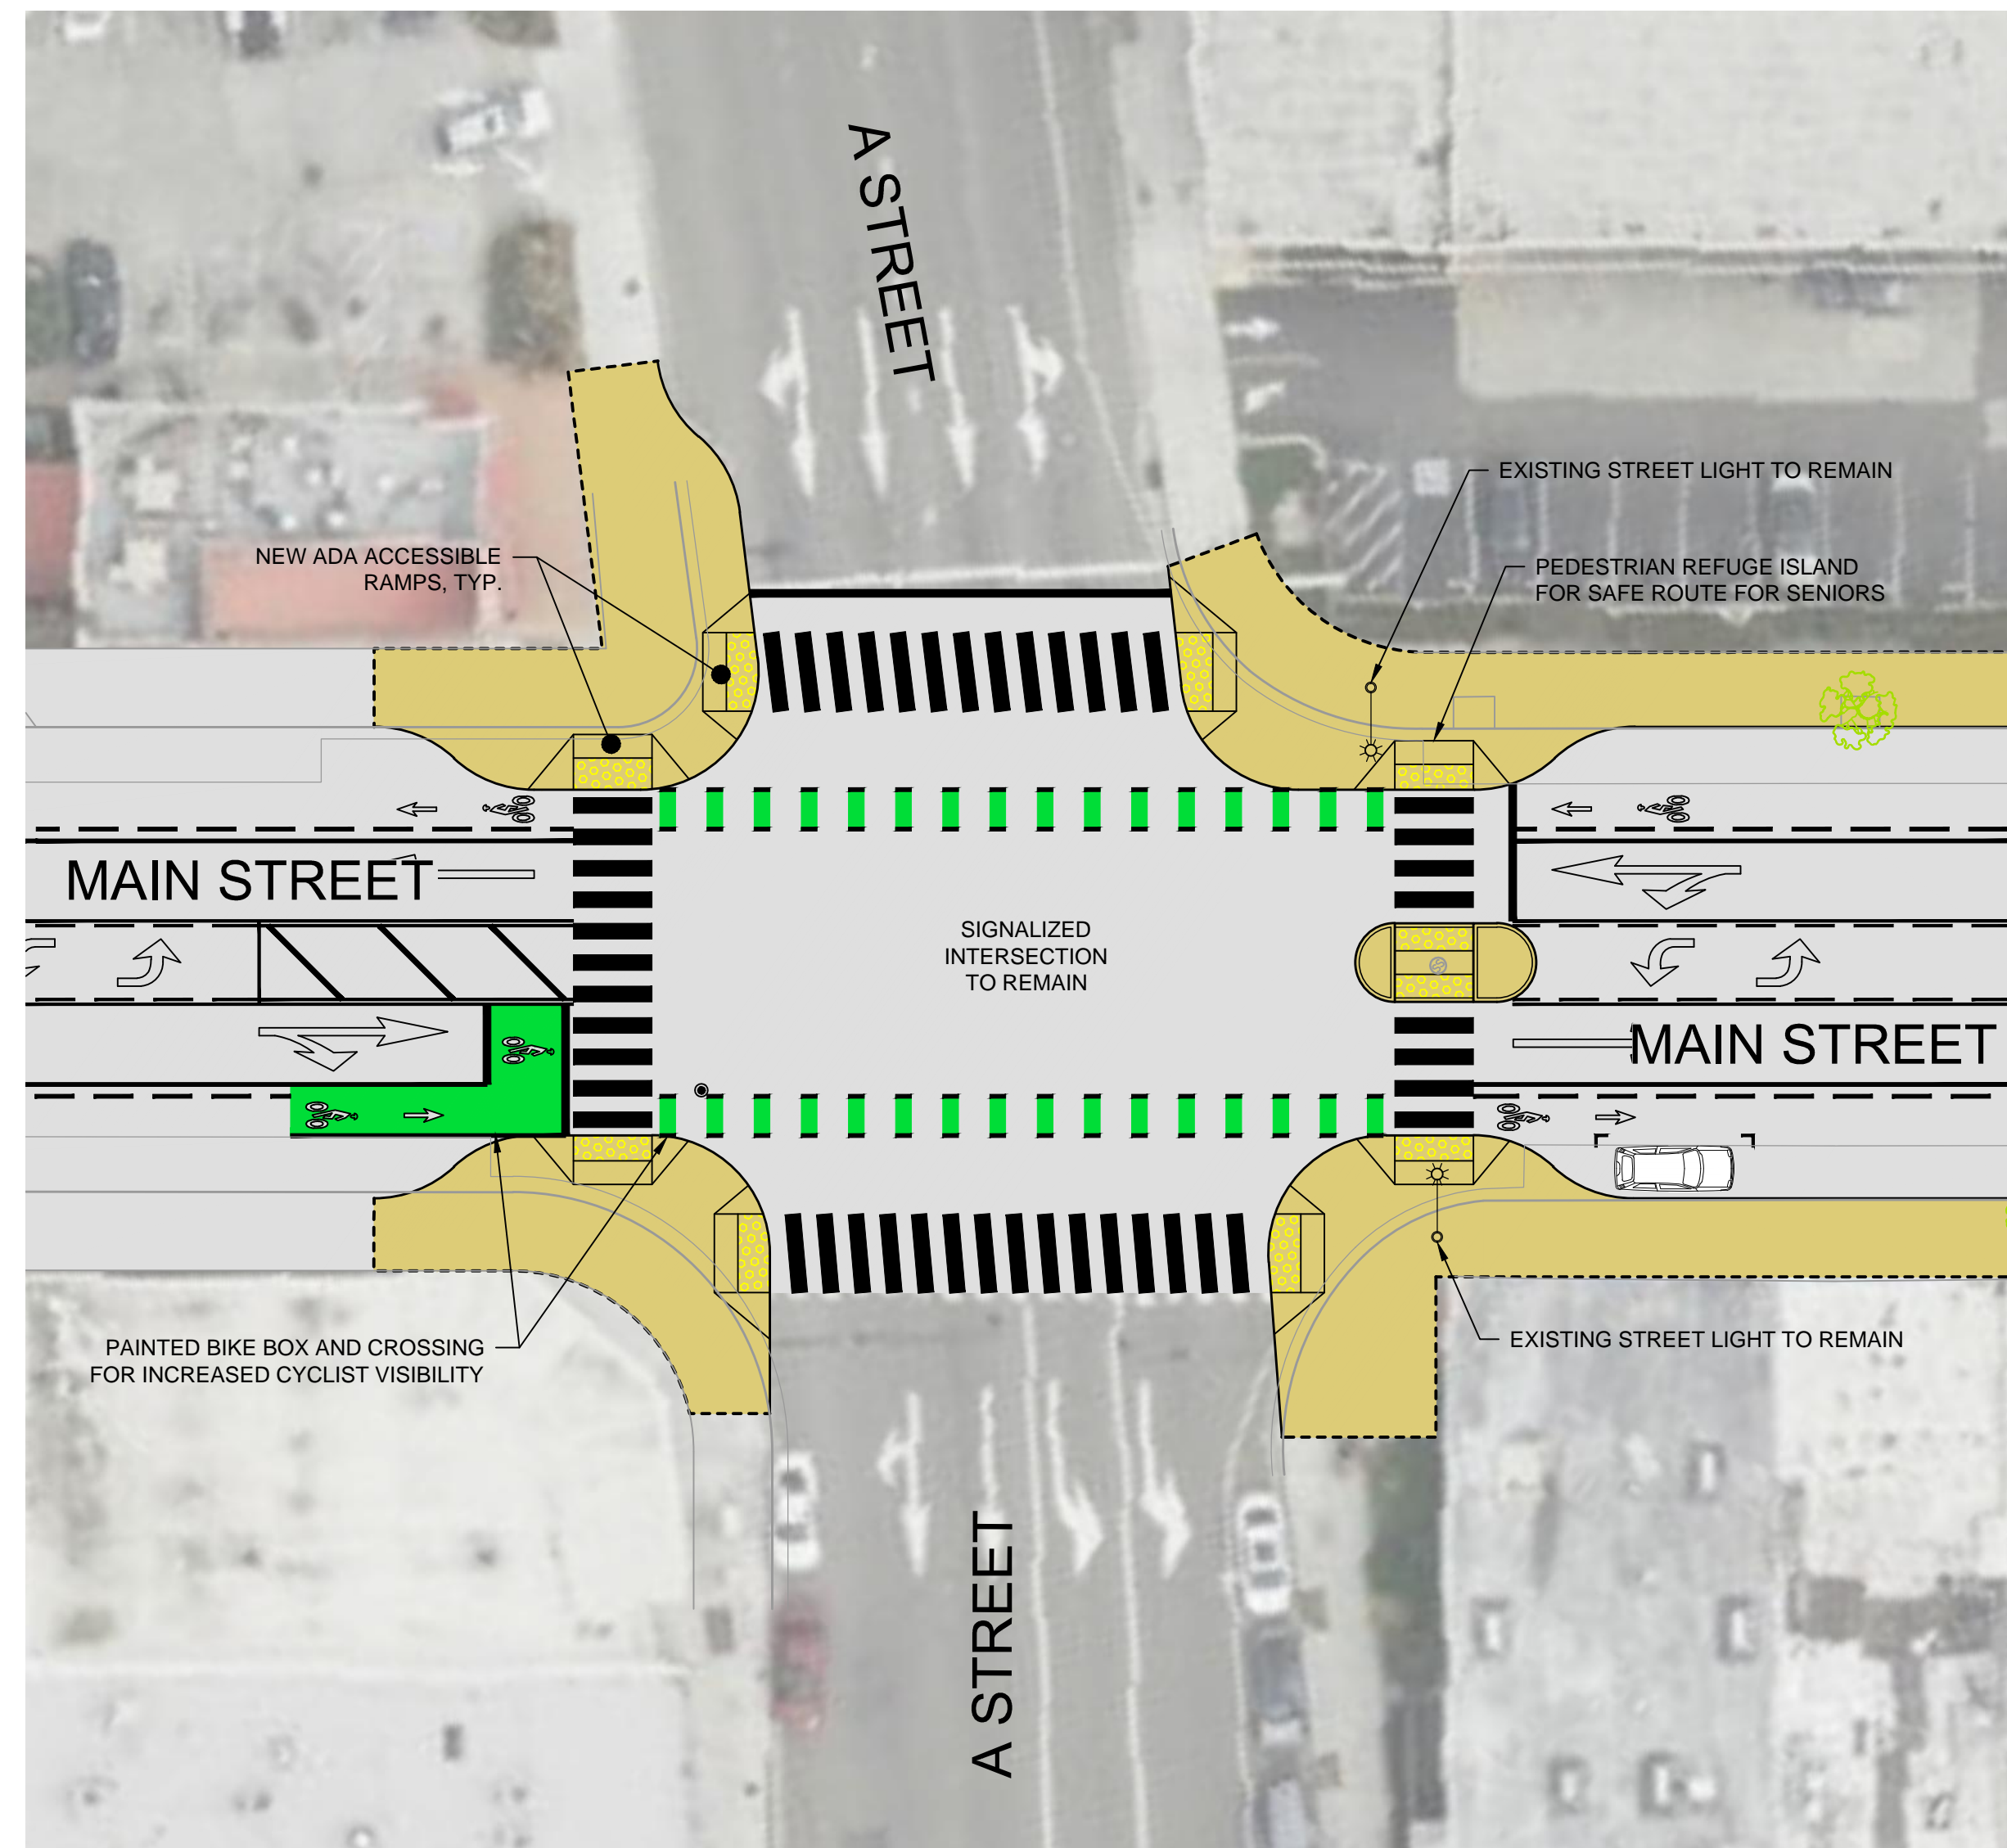

A STREET  
SCALE: 1" = 20'

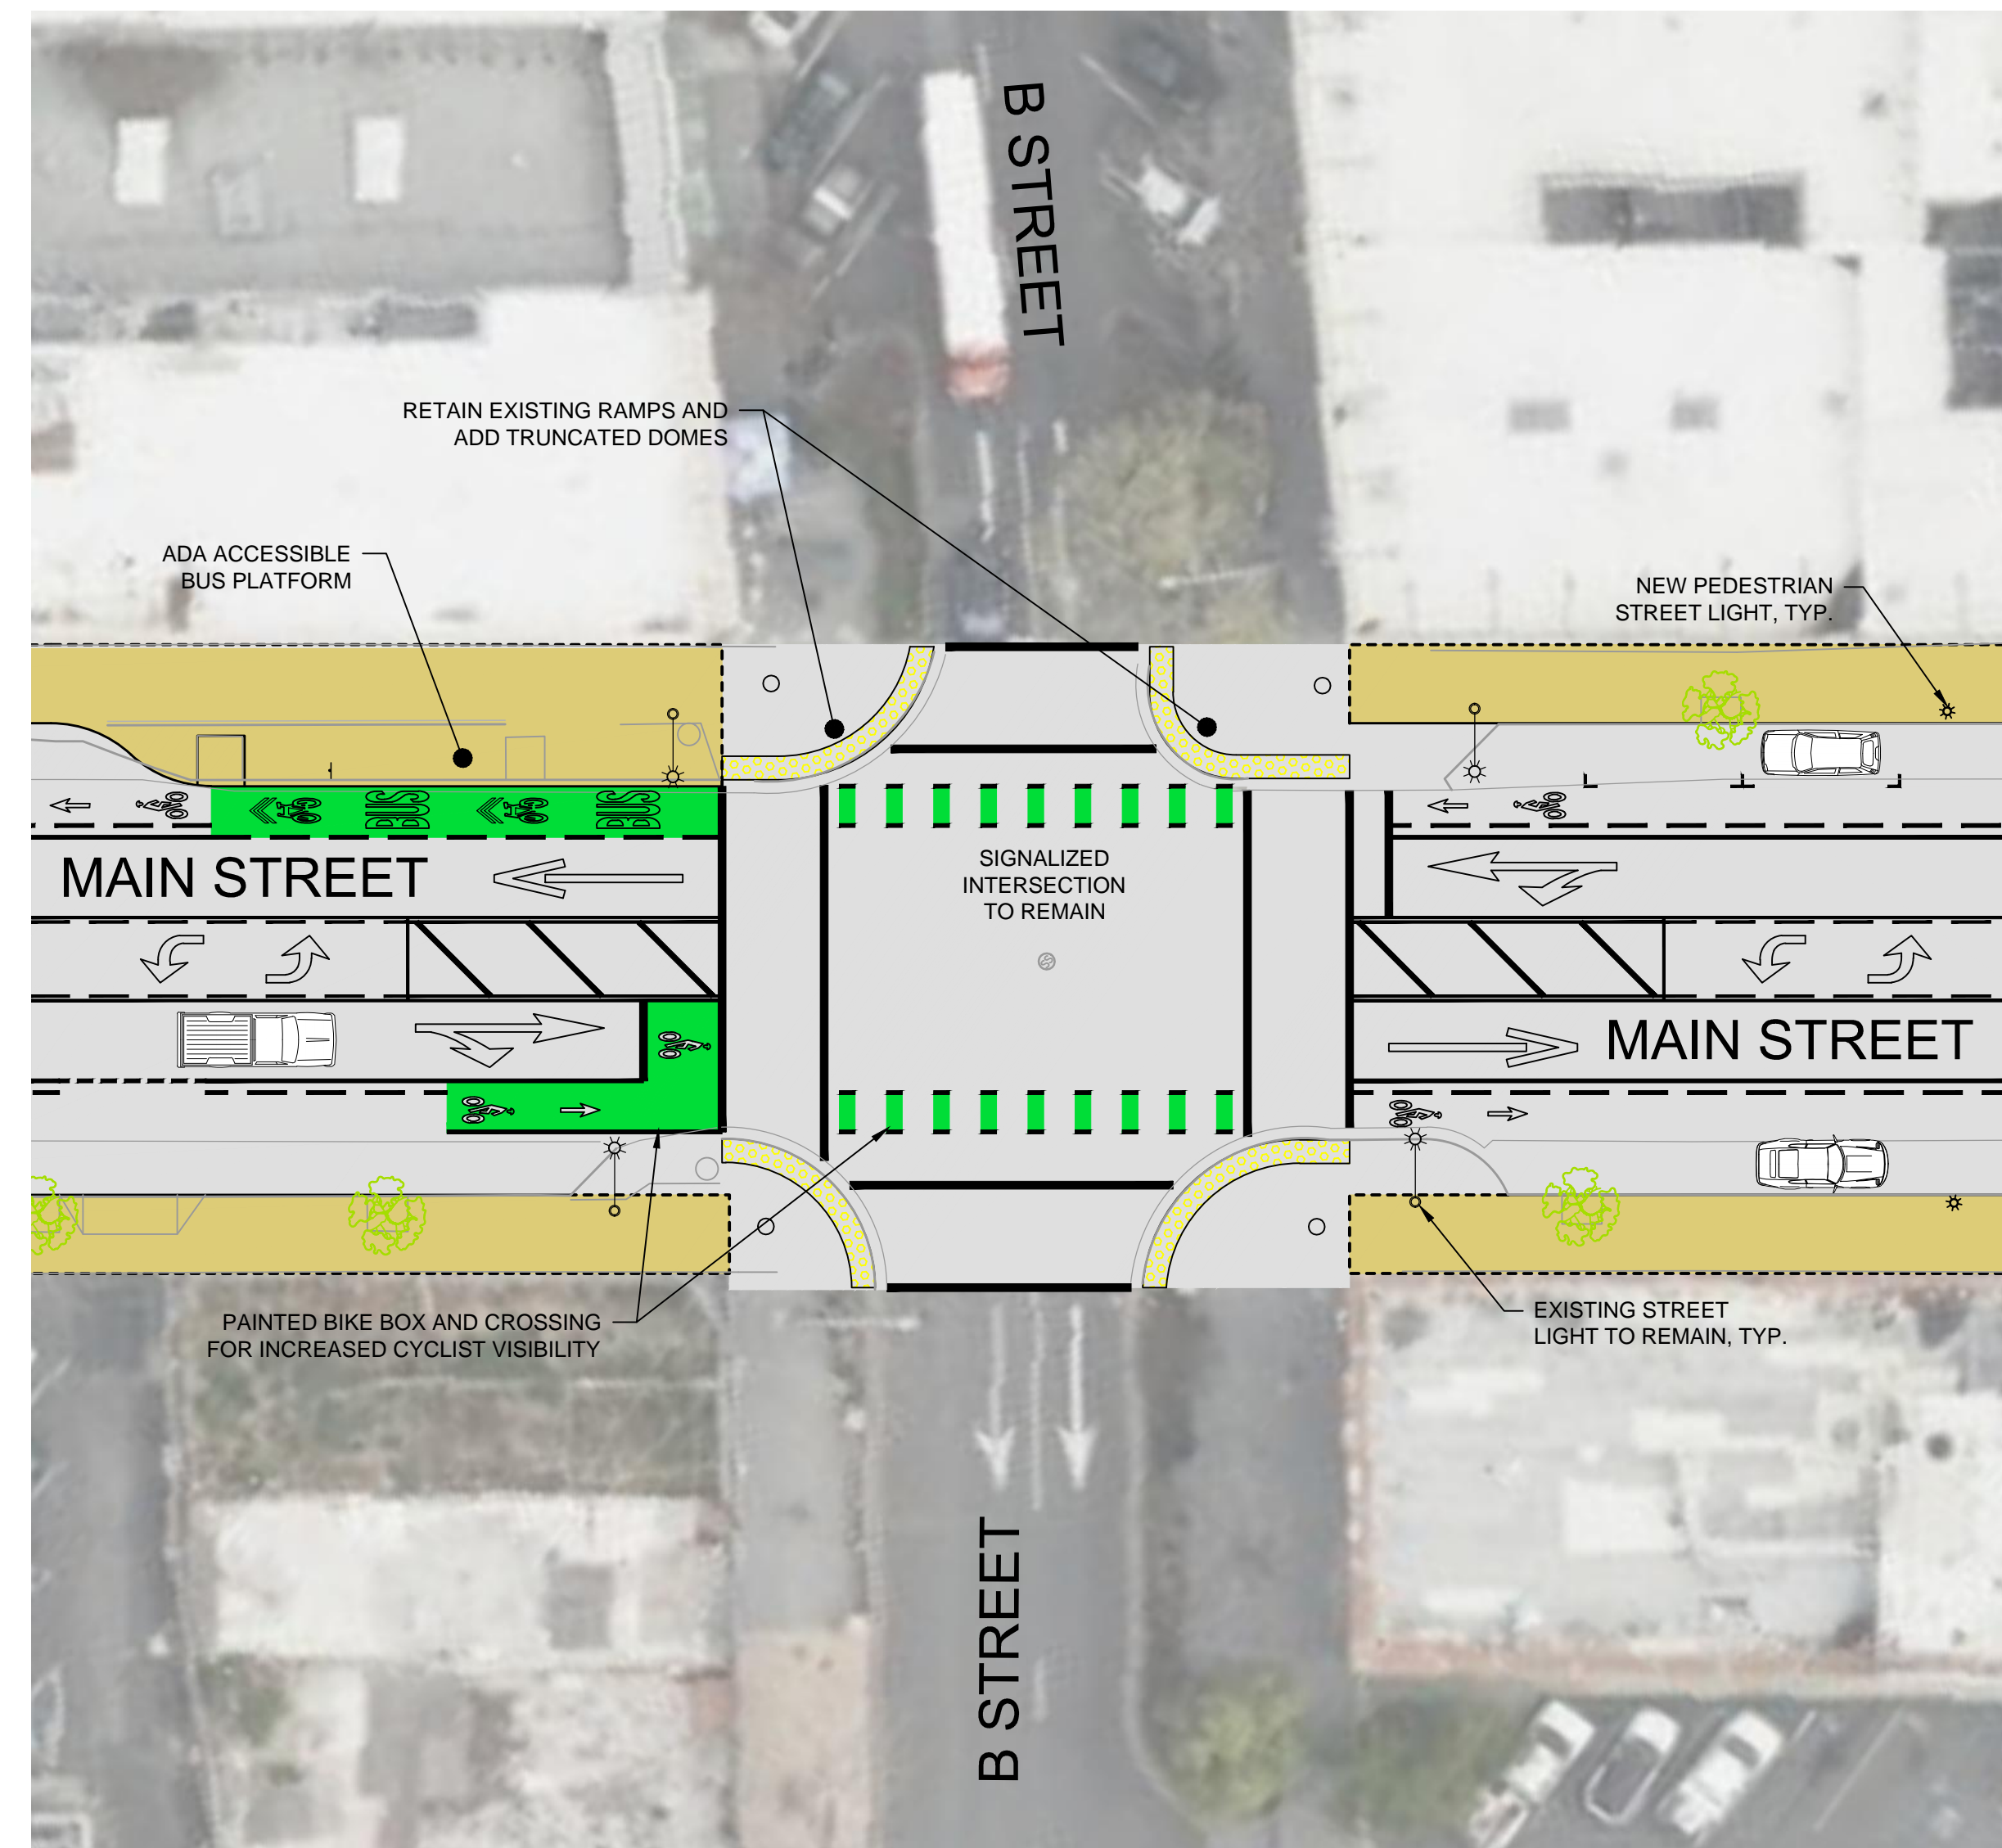

B STREET  
SCALE: 1" = 20'

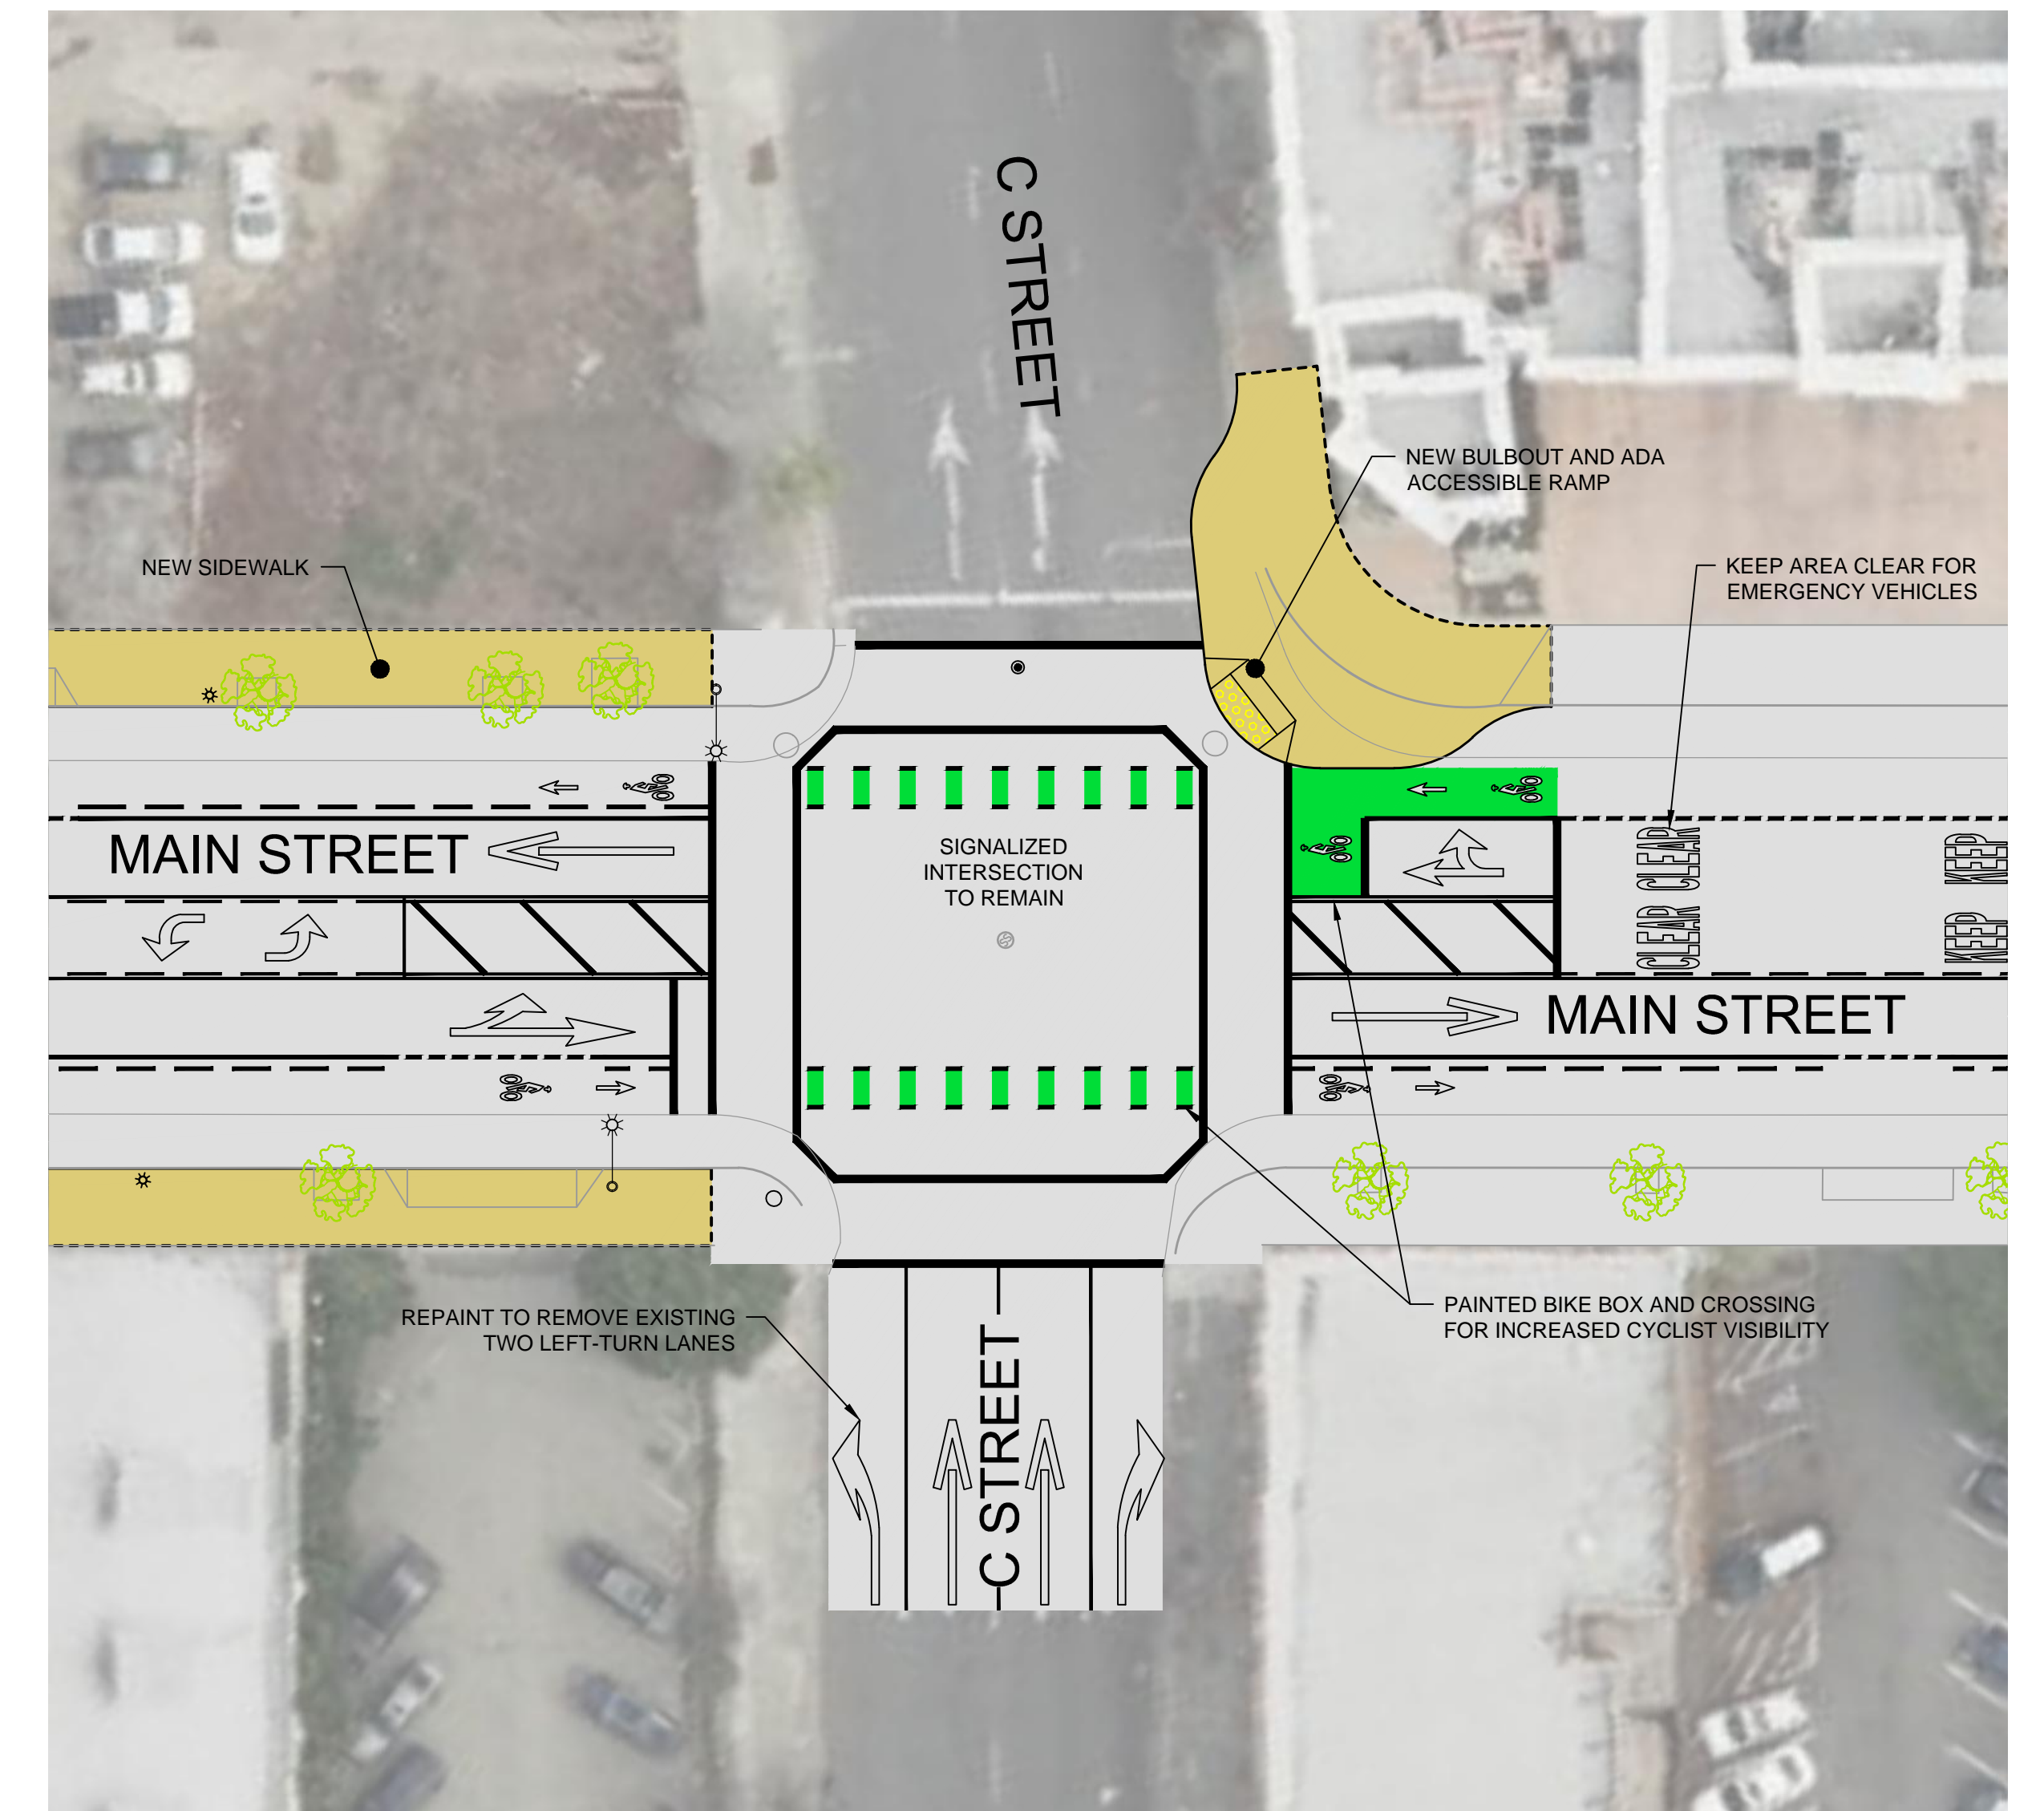

C STREET  
SCALE: 1" = 20'





10'  
Sidewalk

8'  
Parking Lane

5'  
Bike  
Lane

10 1/2'  
Drive Lane

10'  
Center Turn  
Lane

10 1/2'  
Drive Lane

5'  
Bike  
Lane

8'  
Parking Lane

10'  
Sidewalk